



27 OCT 1983  
DALVIKUR

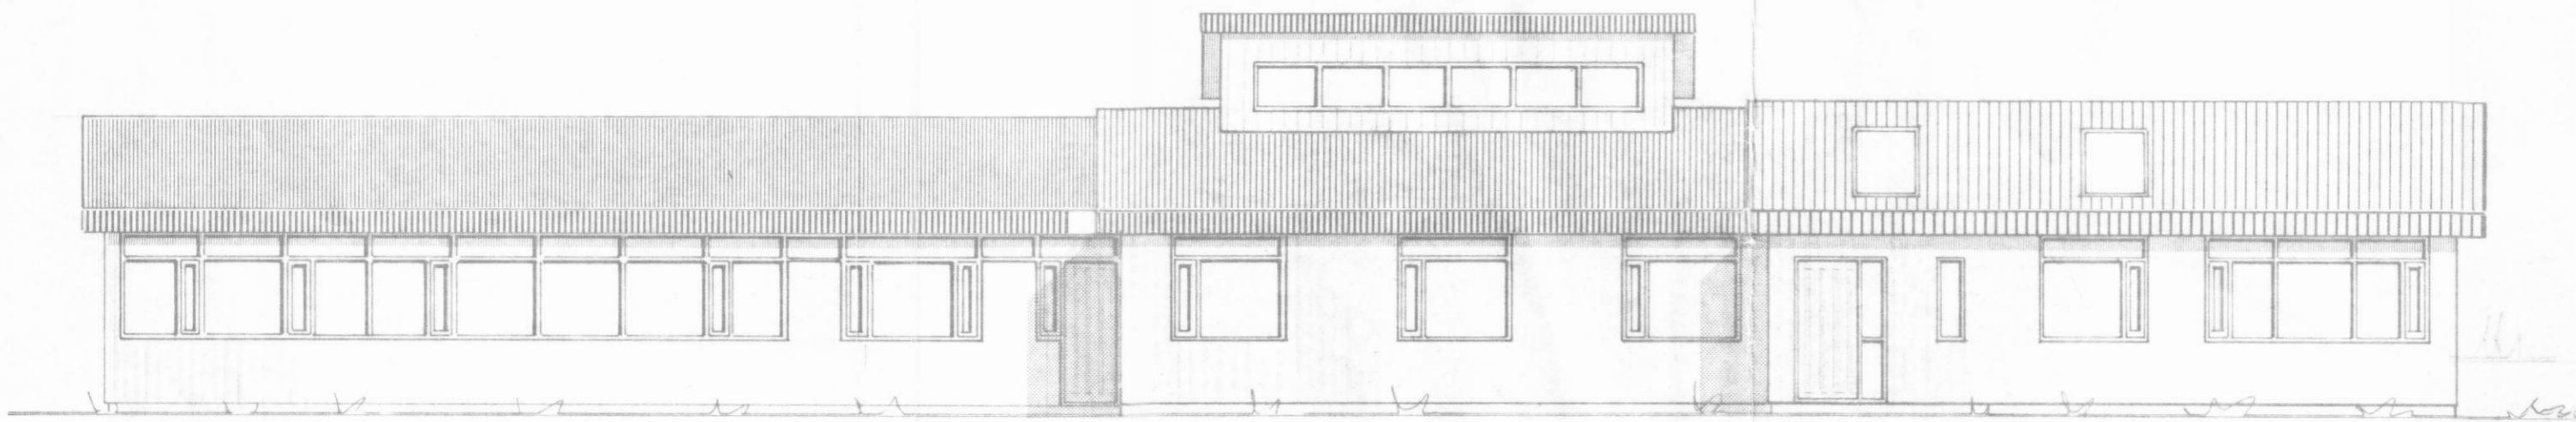


NORÐUR

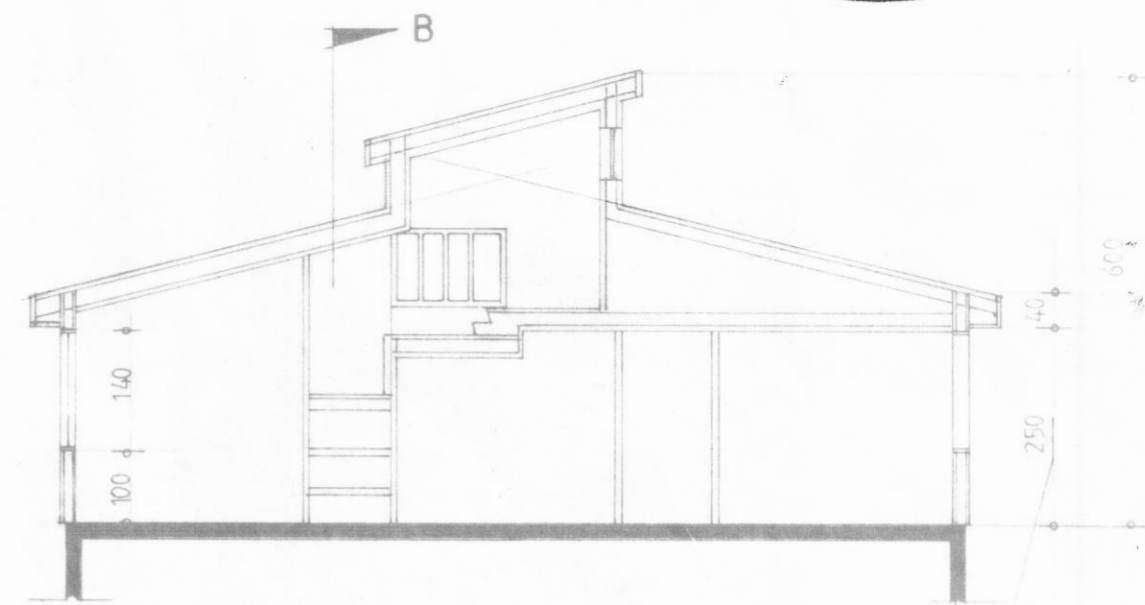


SNID A-A

MÁL ATHUGSÍT MÍKAR  
VIÐ SAMÁ MÁL 'A'  
NÚVERANDI HÚSI

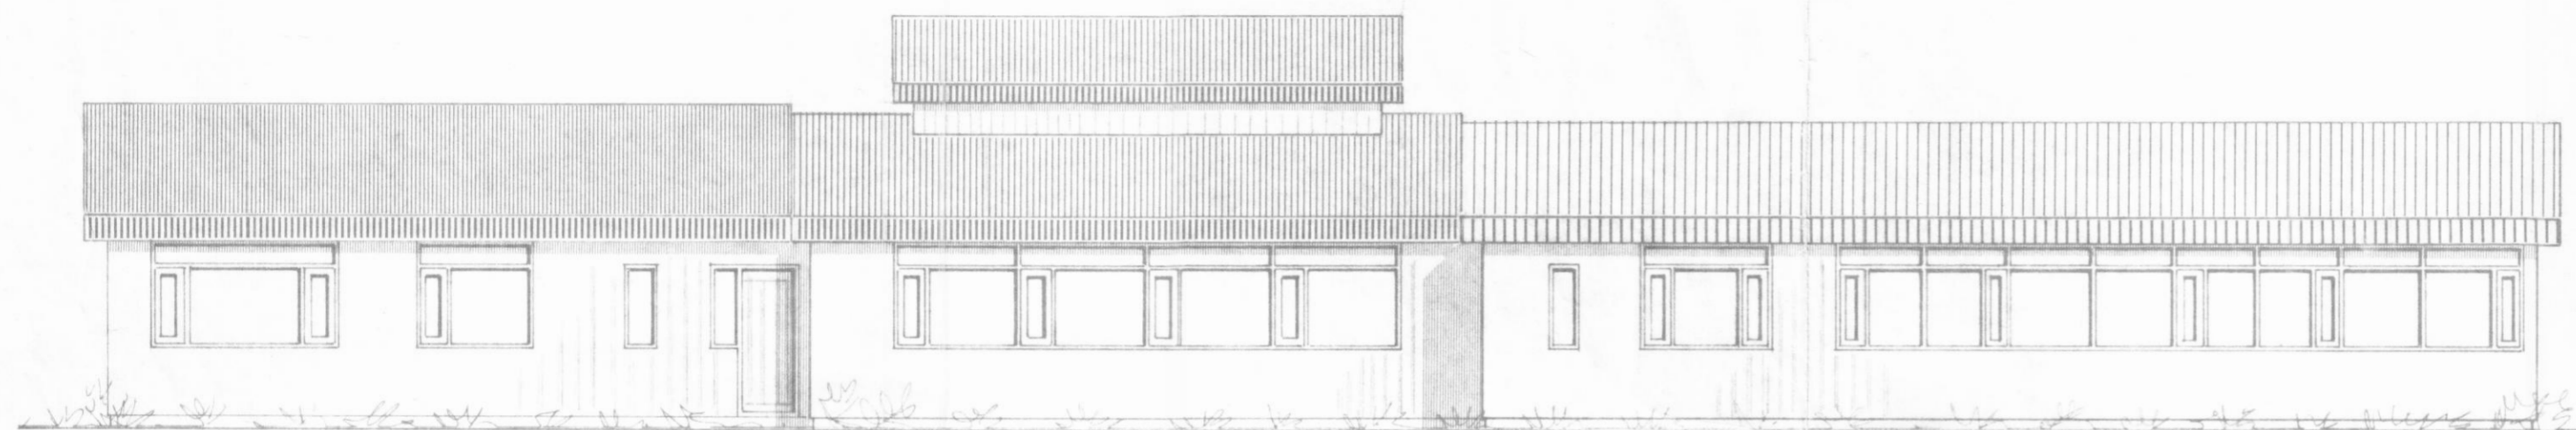


SUÐUR

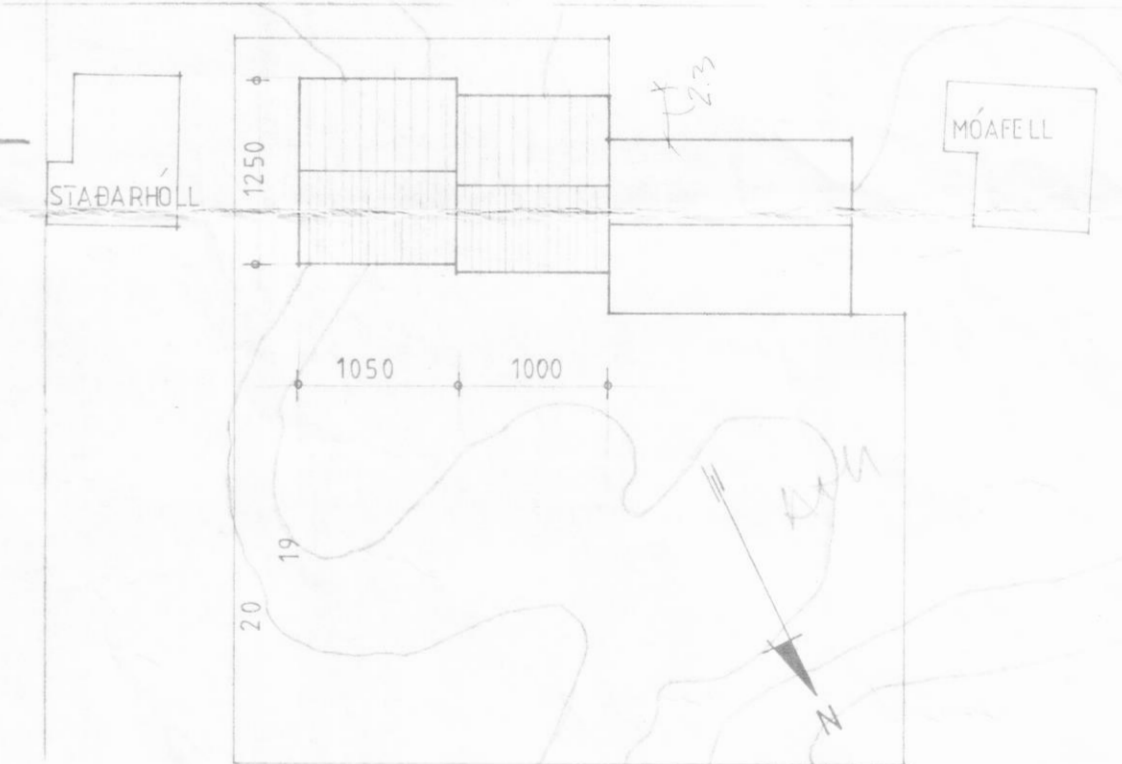


AFSTÖÐUMYND 1:500


*Fl. 120m<sup>2</sup> 349m<sup>3</sup>*

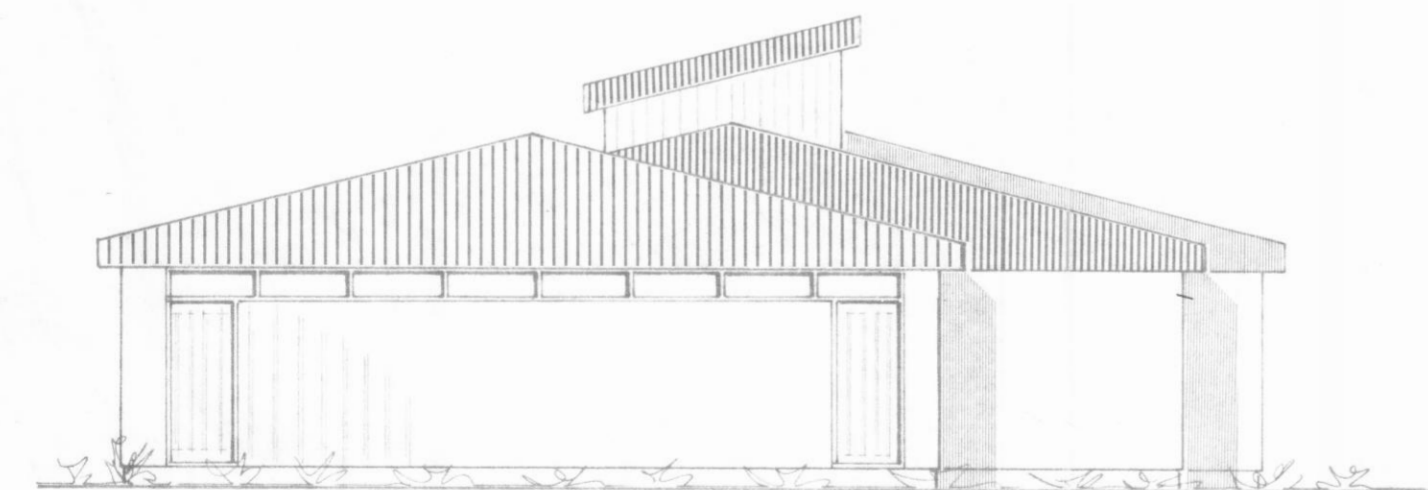

AUSTUR

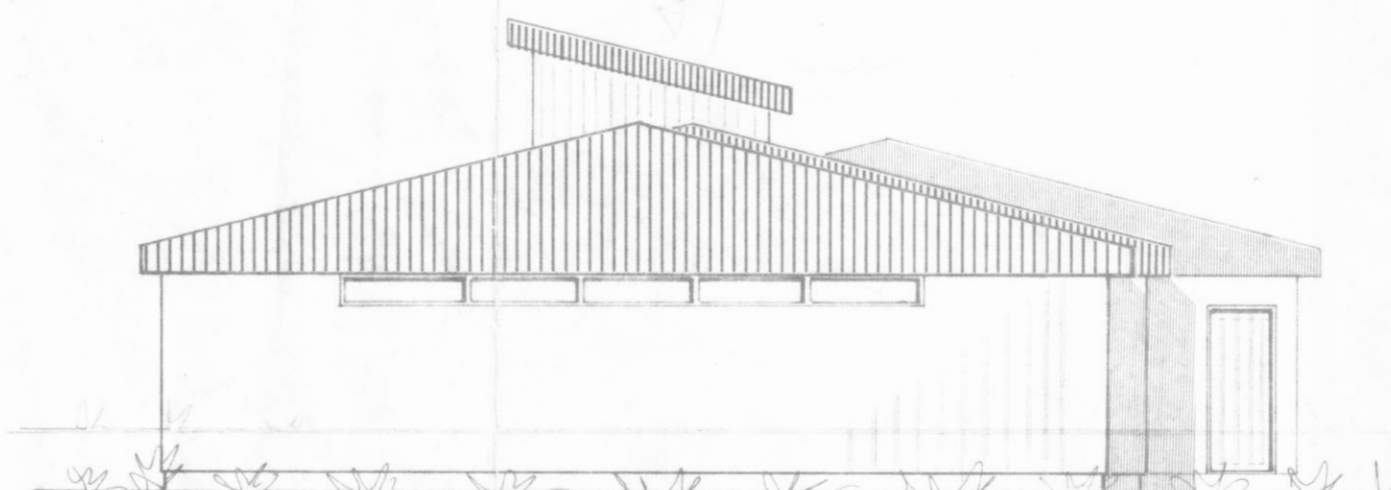

VESTUR

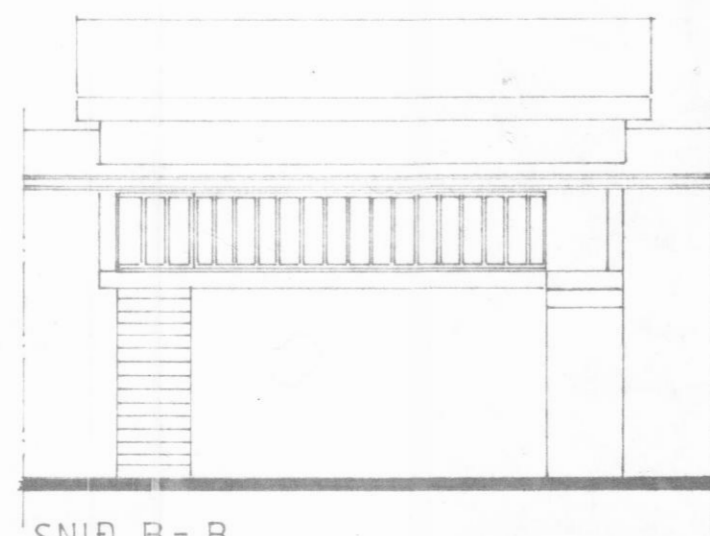

SNID B-B

**TEIKNISTOFAN sf.**

GLERÁRGÖTU 34 - 802 AKUREYRI - SÍMI 96-25777

*Stað. Skrifstofa*

VERKHEITI LEIKSKÓLI OG DAGHEIMILI DALVIK  
VIÐBYGGING

HANNAD	AVJ	TEIKNAD	GT	YFIRFARID	DAGS	7 JÚLÍ '83	VERK NR	83-206
BREYTI	AGÚST '83			1			TEIKNING NR	1302
							KVARDI	1:100-1:500

8 7 6 5 4 3 2 1