



Samþ. í byggingaræfingunni
 24.09.86 BYGGINGAFULLTRÚI
 EYJAFJARDARSVÆÐI
Jóhanna Guðmarsson

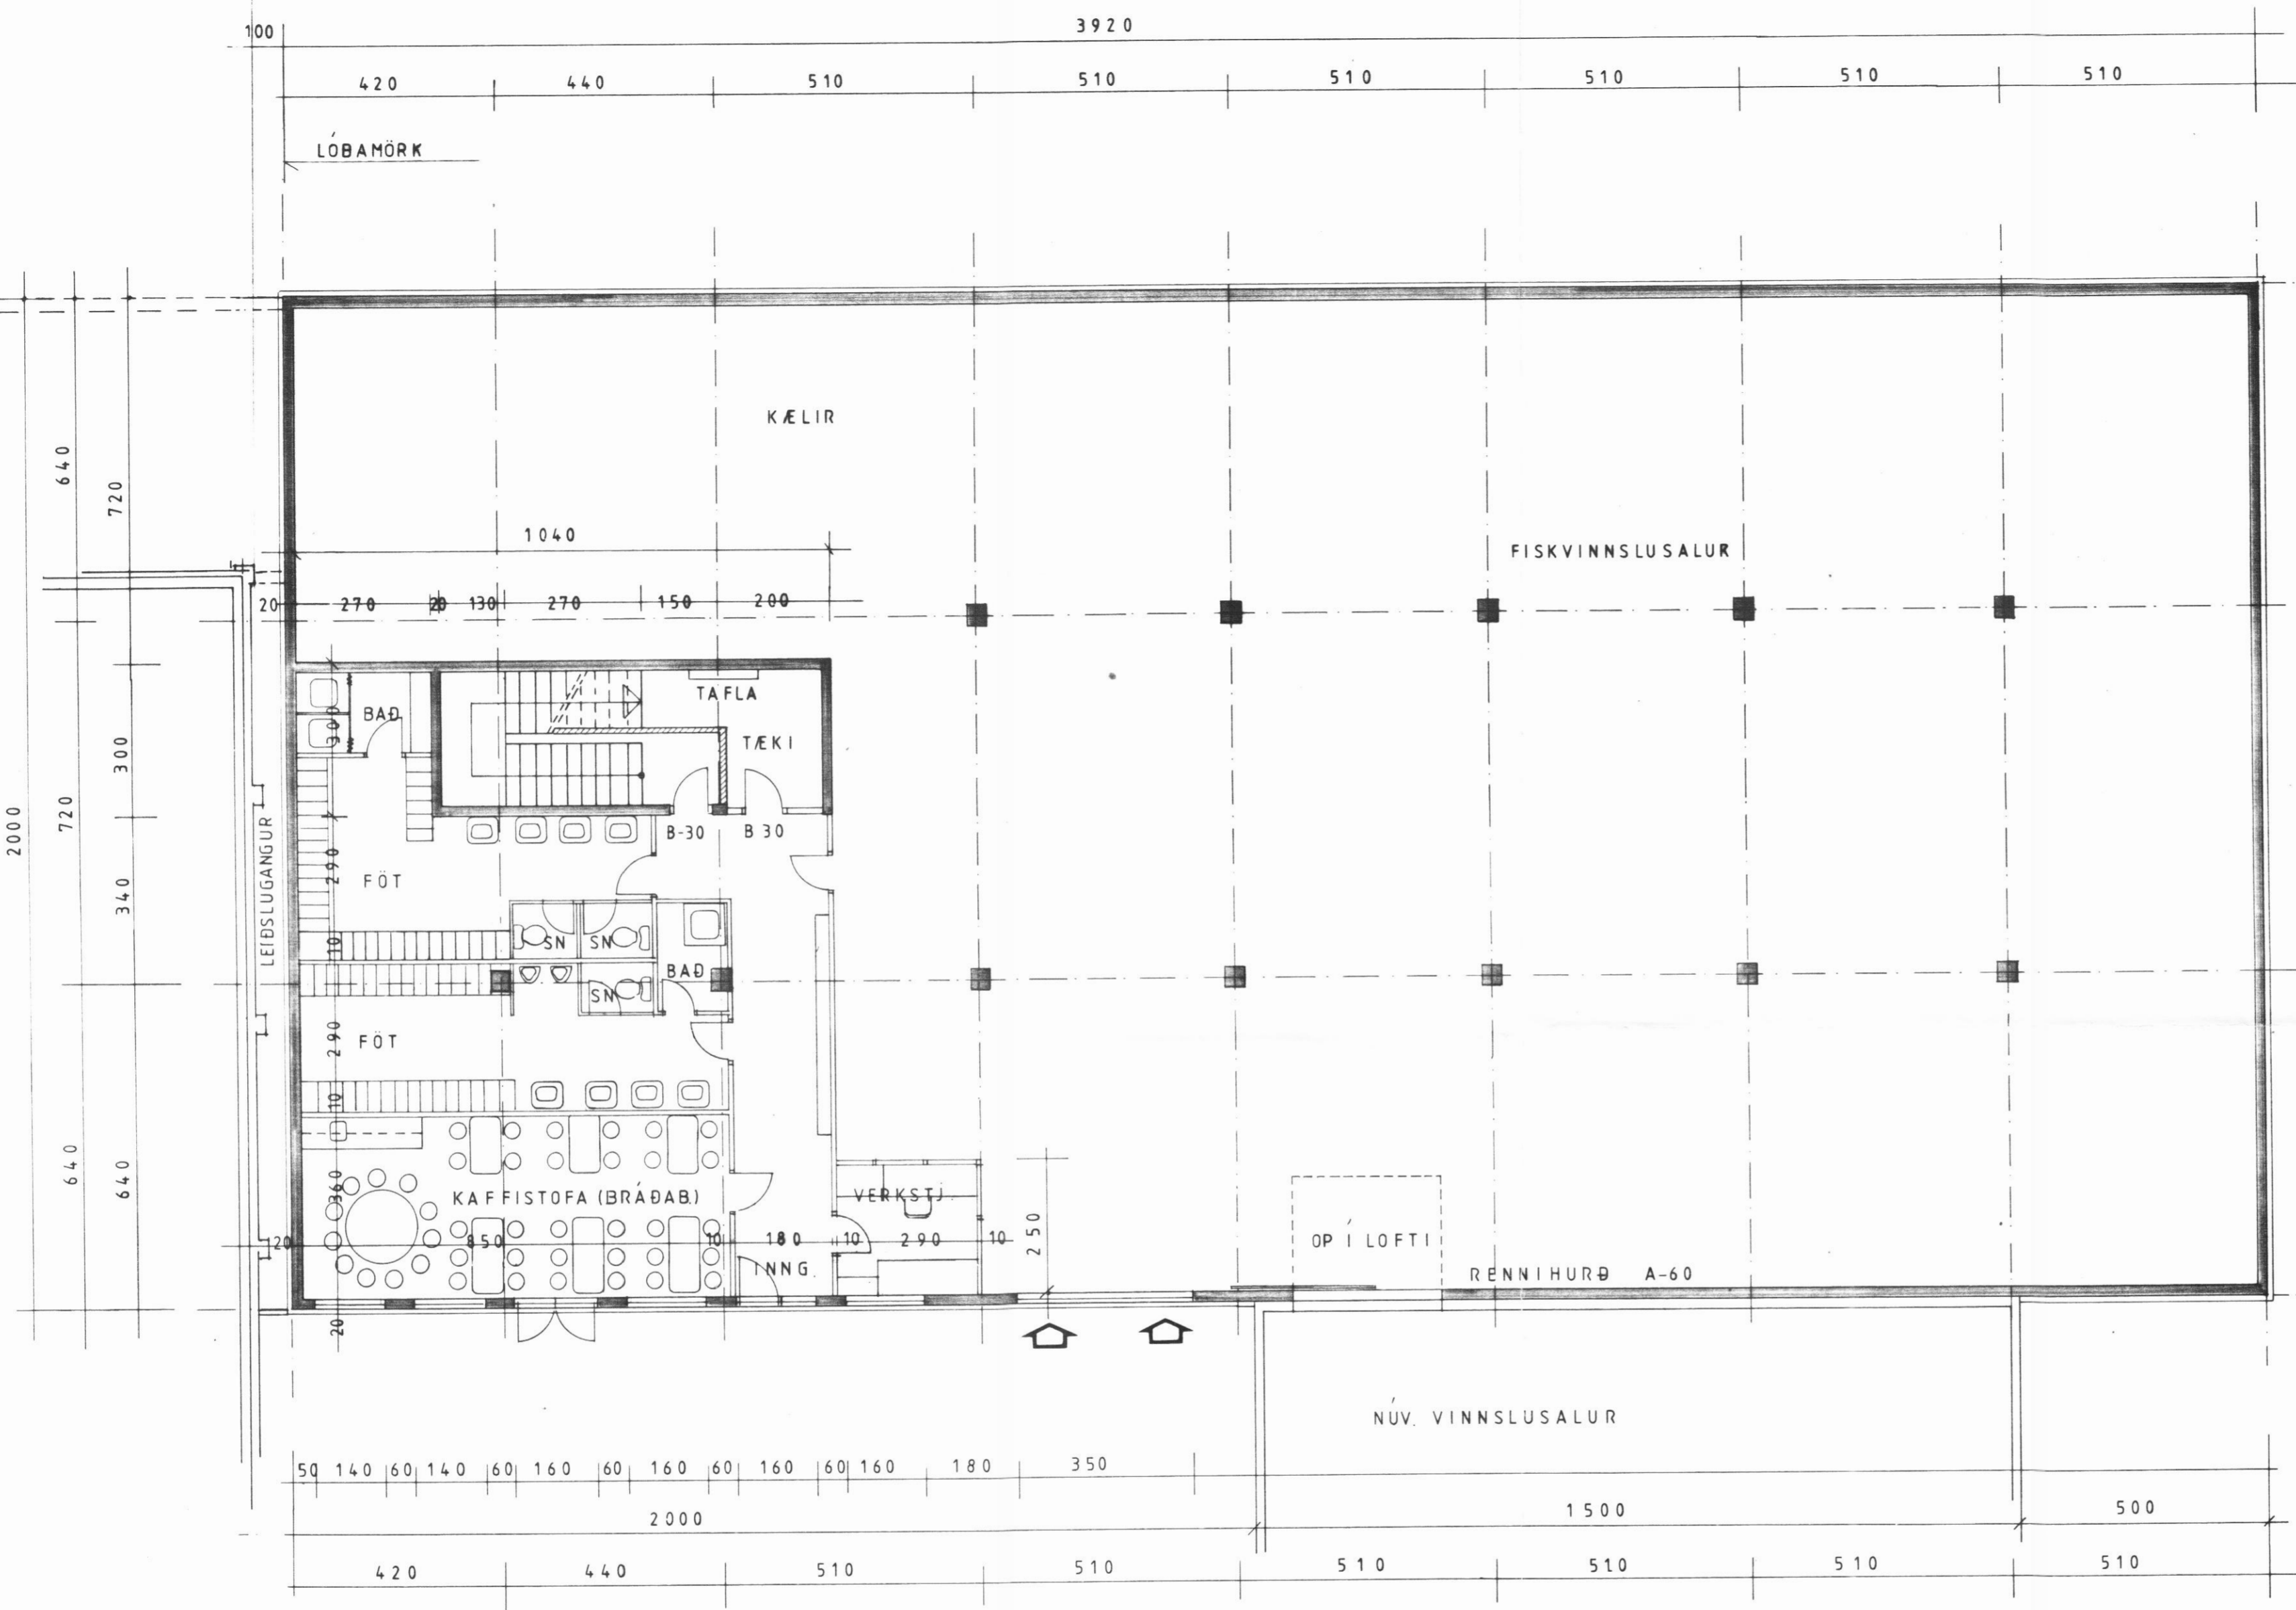

BREYTT Í JÚLÍ 1986.

G. BEN. S. I.

ARSKÓGSSTRÖND *STAVAREGATA 4*

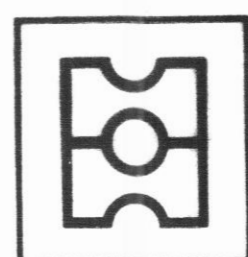

HEITI Grunnmynd neðri hæðar

DAGS. 26.05.1986

MKV. 1:100

TEIKN. *D.A.*

VERK

teiknistofa

HAUKS HARALDSSONAR SF.
 KAUPANGI AKUREYRI SÍMI 96 23202