

LOÐAMÖRK

100


420

3920

7 x 440

420

Samþ. i byggingarvef  
24.09.86 BYGGINGAFULLTRÚI  
EYJAFJARDARSVÆÐI  
Jóhanna Gunnarsdóttir

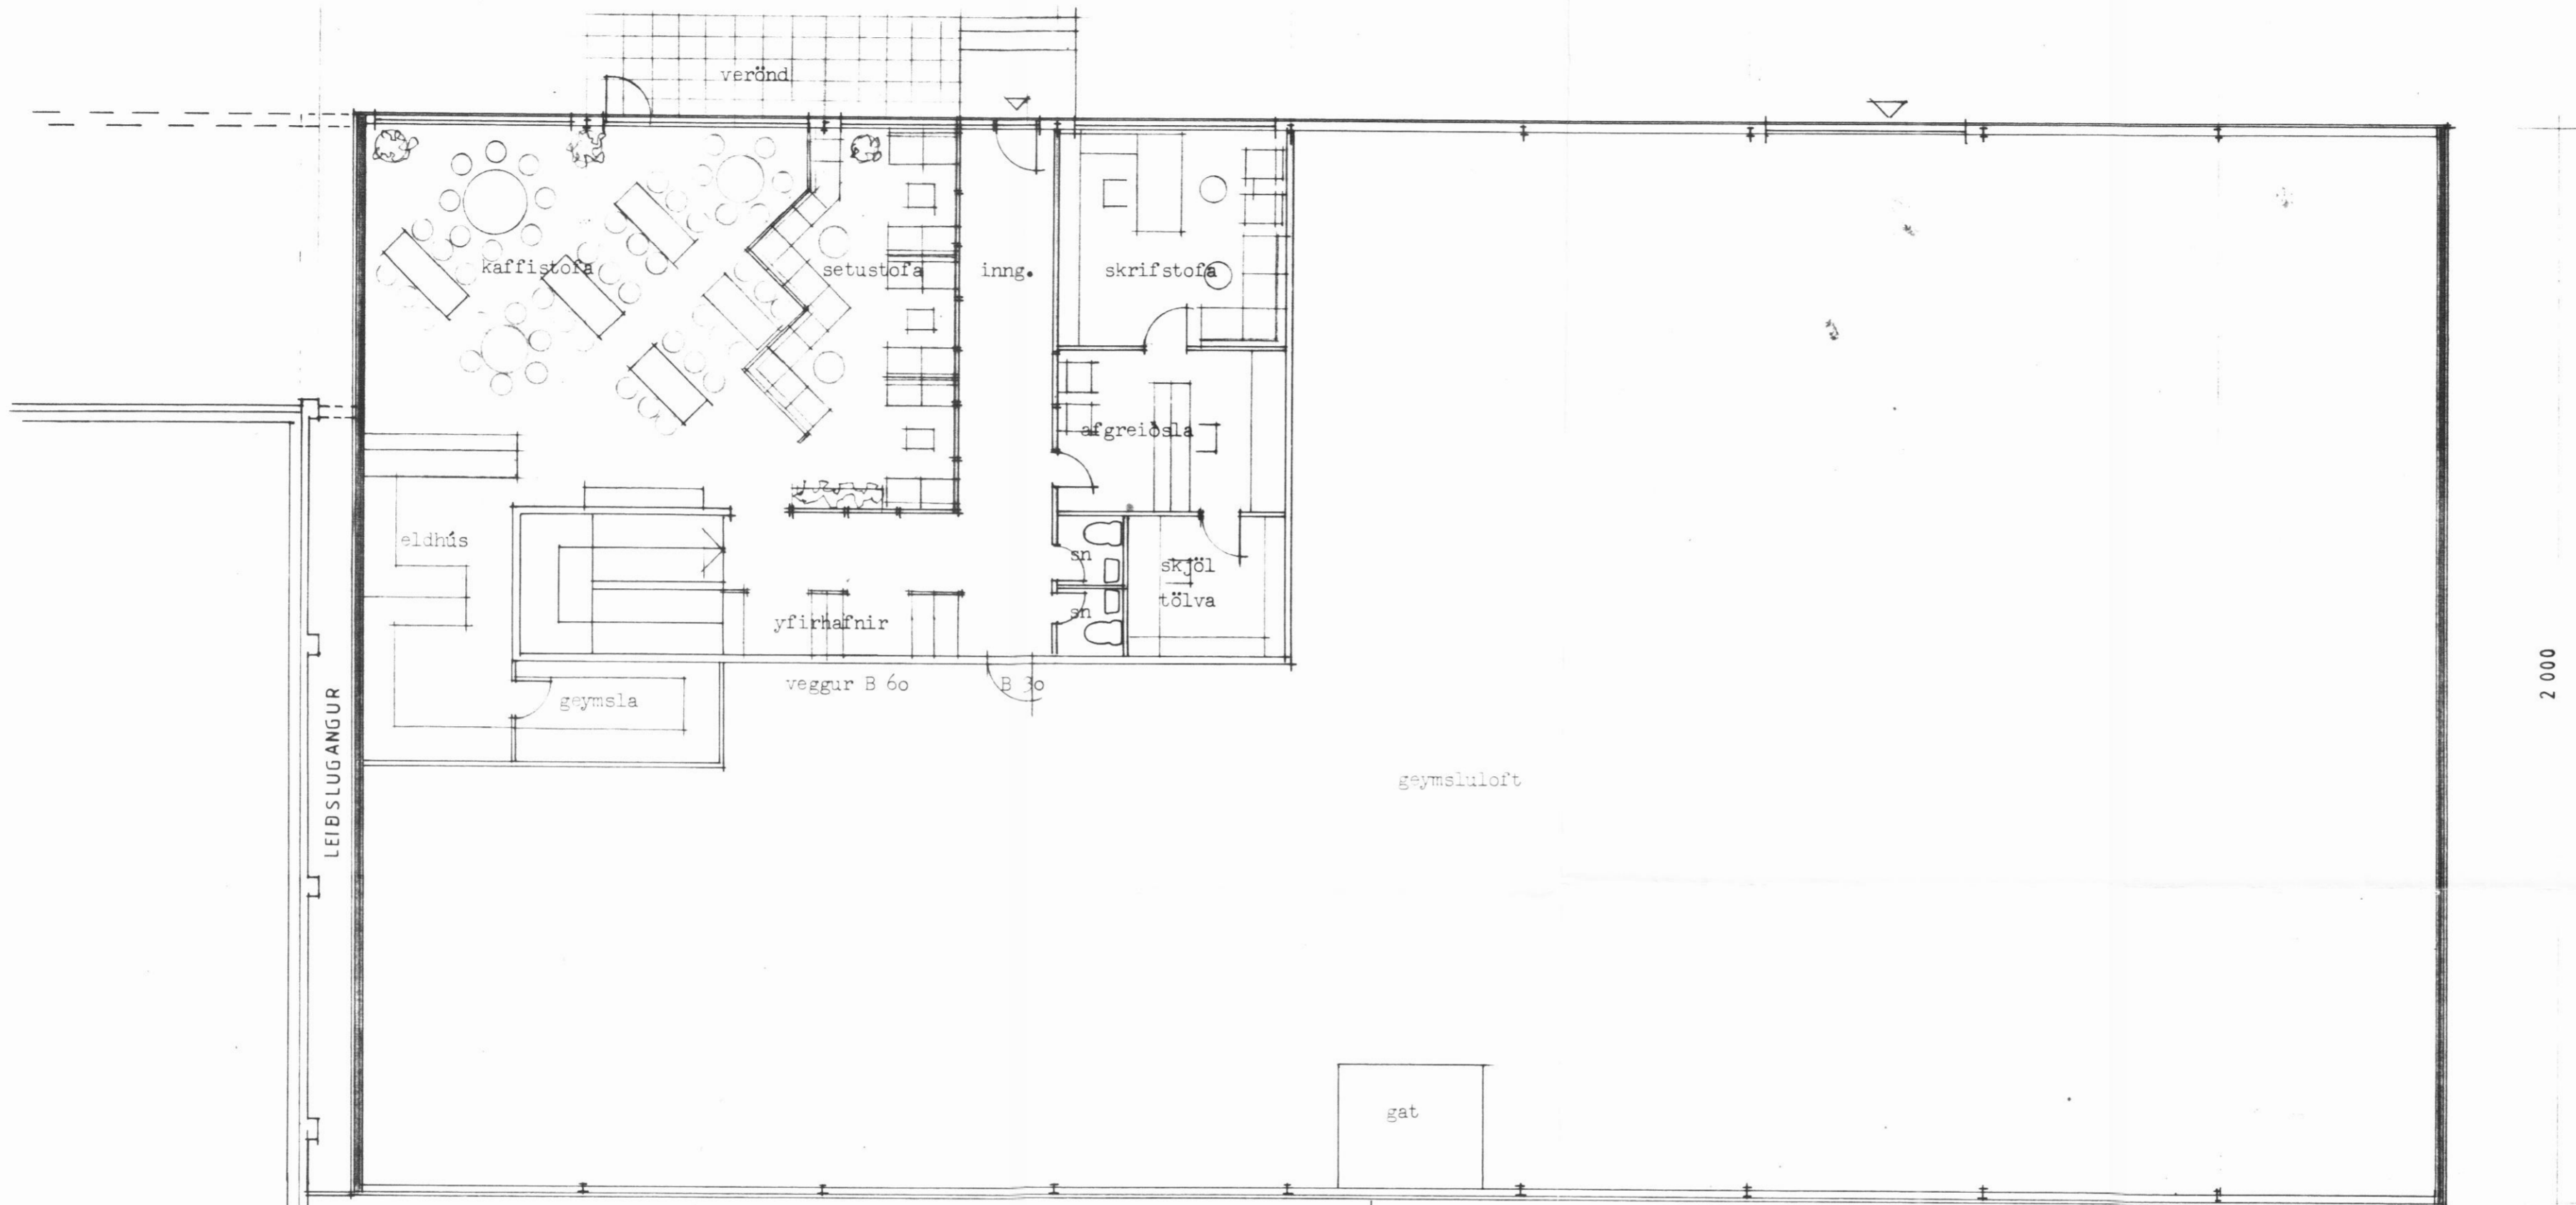

2 000

Grunnmynd efri hæðar

G. BEN. s.f.

ARSKÖGSSTROND SNAUGATA 4

HEITI Grunnmynd efri hæðar

DAGS. 26.05.1986


MKV. 1:100

TEIKN. H.H.

VERK

GD

ED

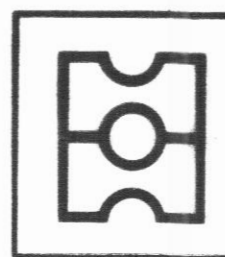

teiknistofa

HAUKS HARALDSSONAR SF.  
KAUPANGI AKUREYRI SÍMI 96 23202