


Wélf. 14.02.97

BYGGINGAFULLTRÚI  
EYJAFJARÐARSVÆÐI

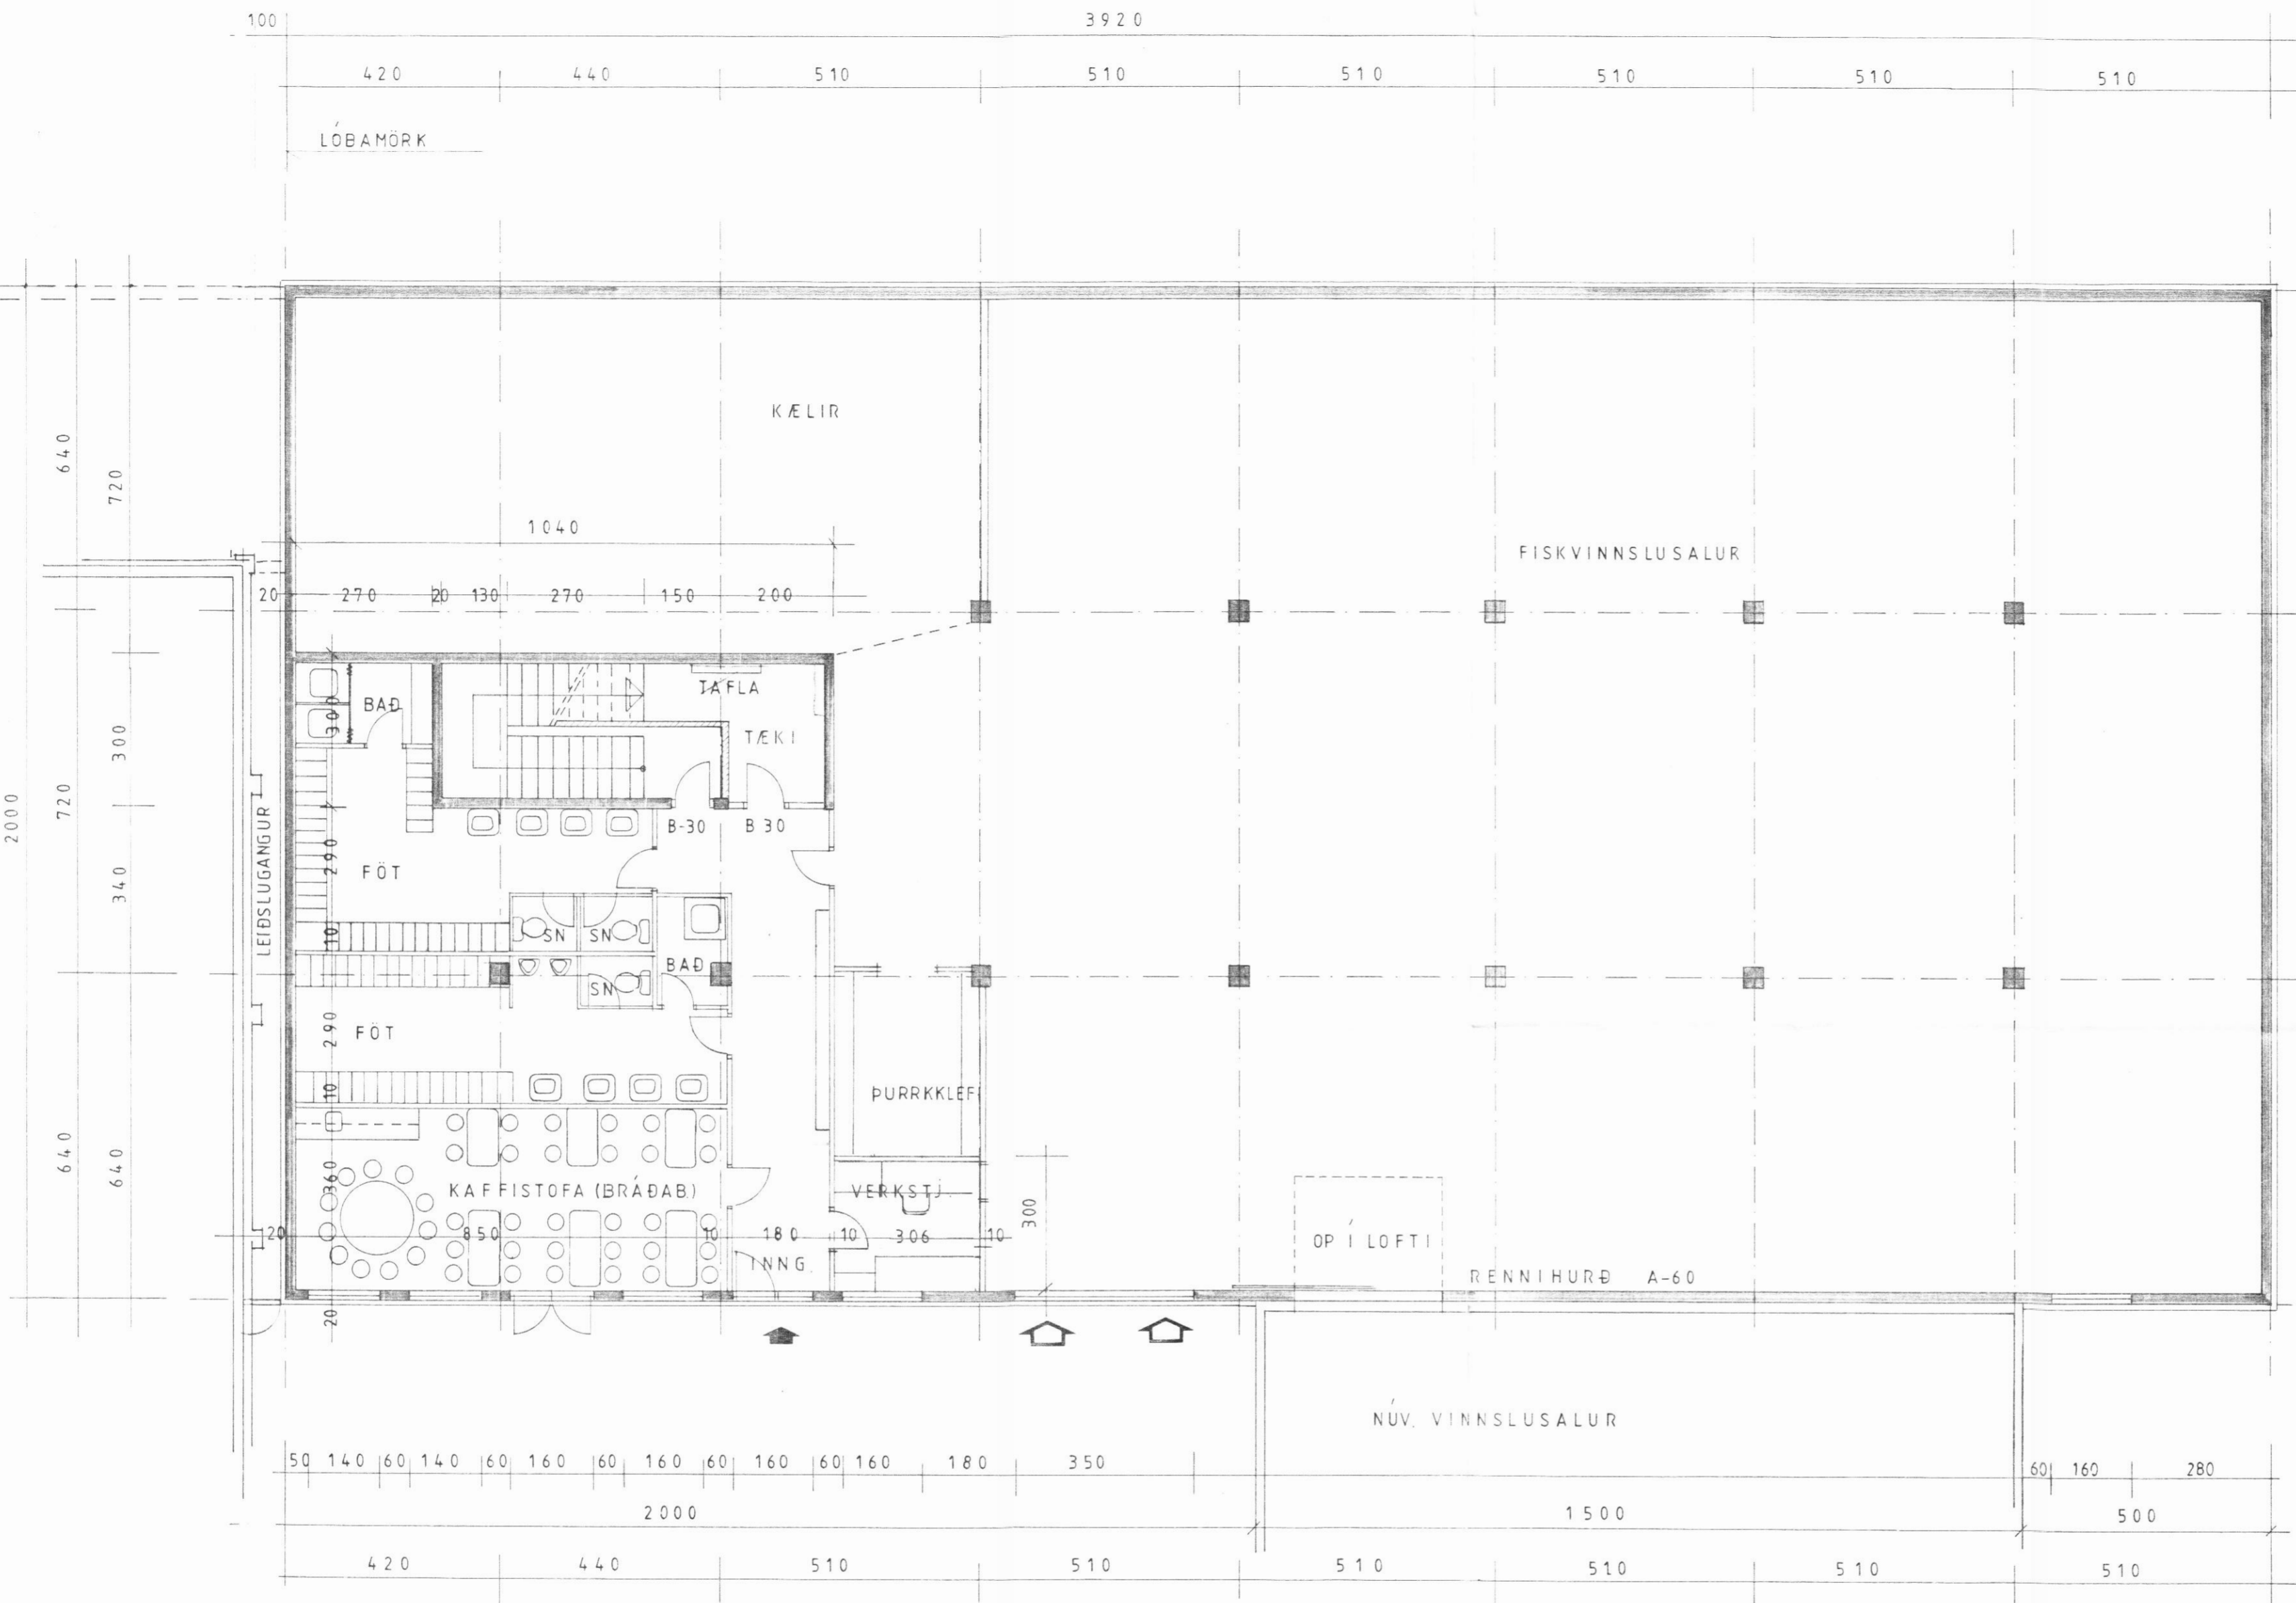

GRUNNMYND NEDRI HÆÐAR m.1:100

BREYTT 1. JÚLÍ 1986.

G. BEN. S. F.

ÁRSKÓGSSTRÖND

HEITI GRUNNMYND NEDRI HÆÐAR


DAGS. 26. MAÍ 1986

MKV. 1:100

TEIKN. D.F.F.

VERK

A2

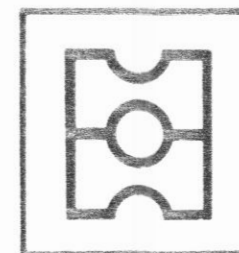

teiknistofa

HAUKS HARALDSSONAR SF.  
KAUPANGI AKUREYRI SÍMI 96 23202