

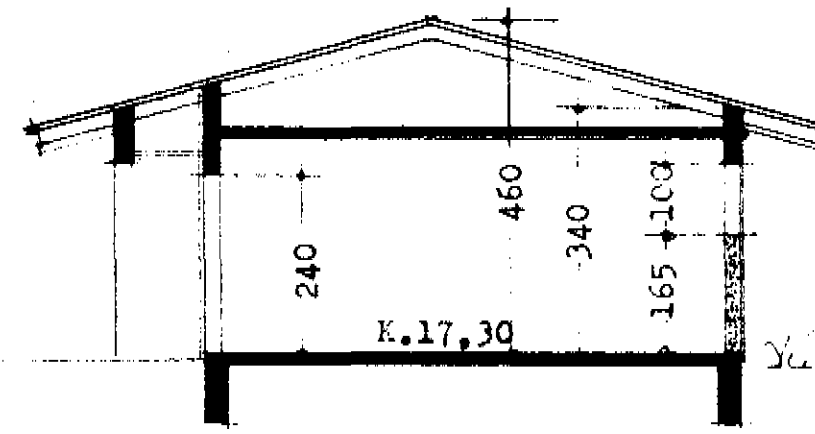
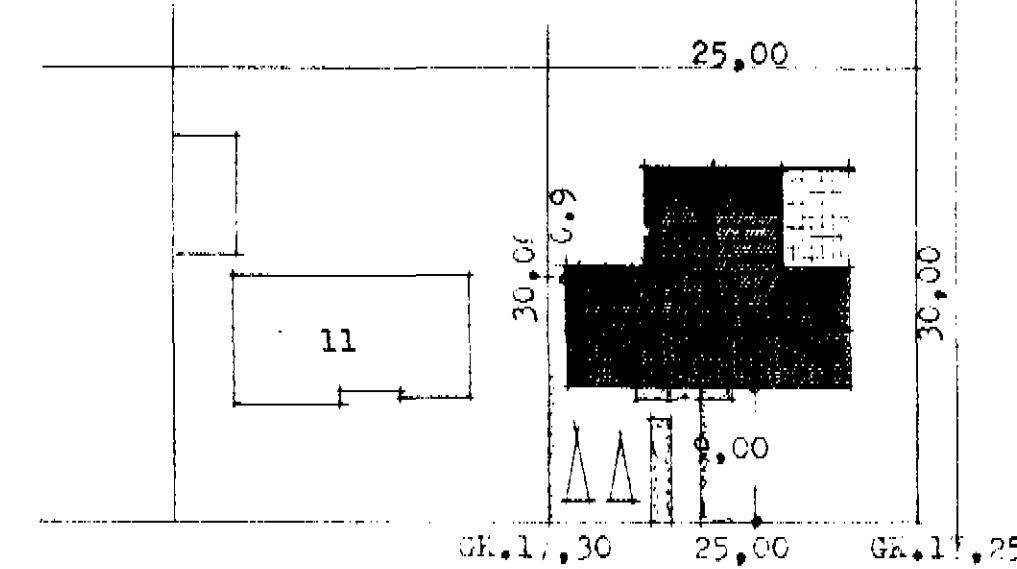
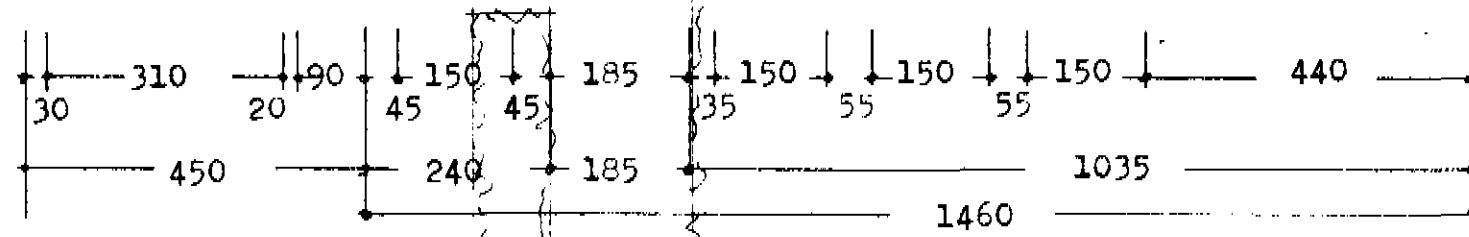
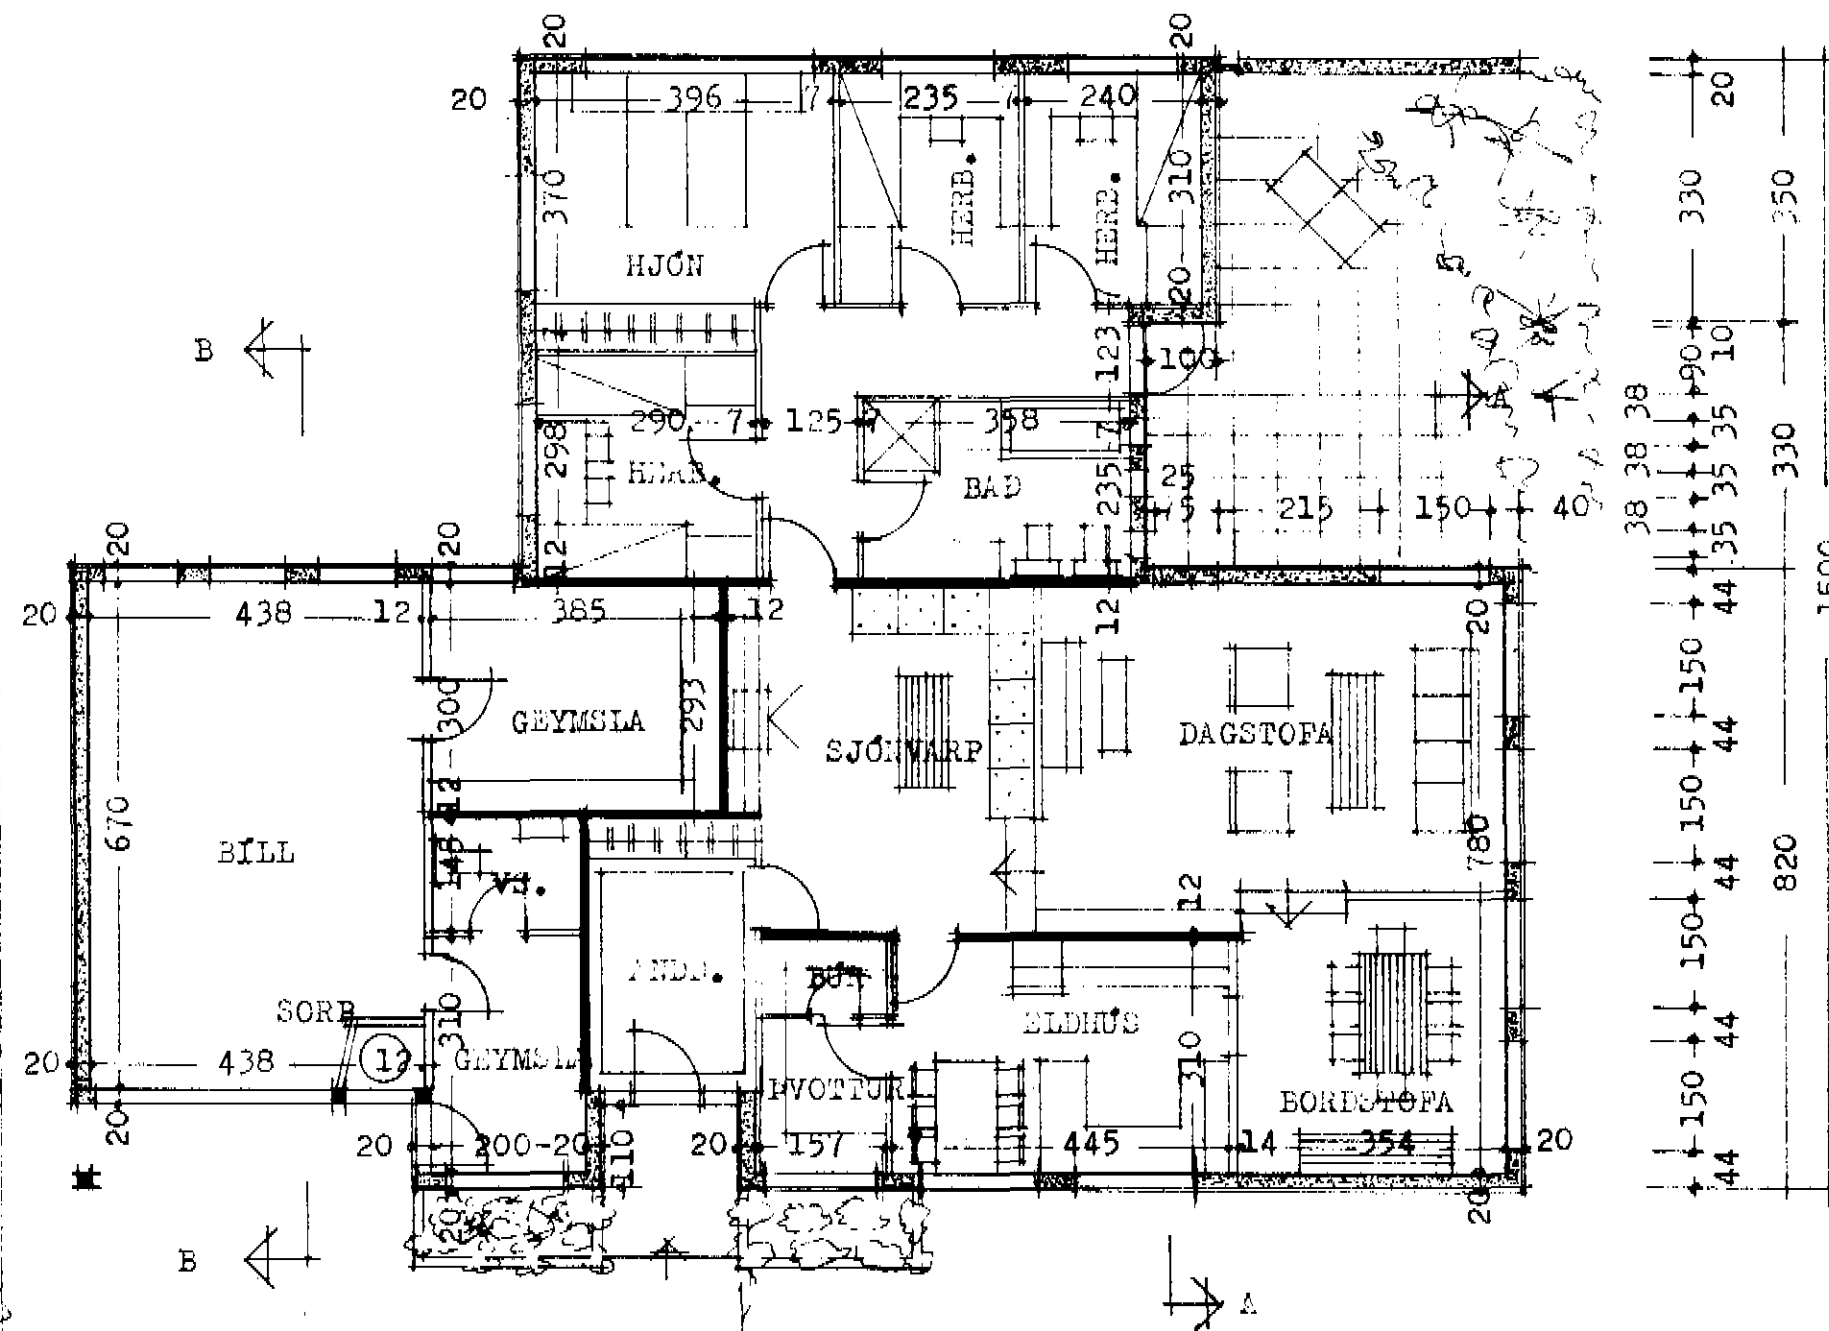


skurður A-A

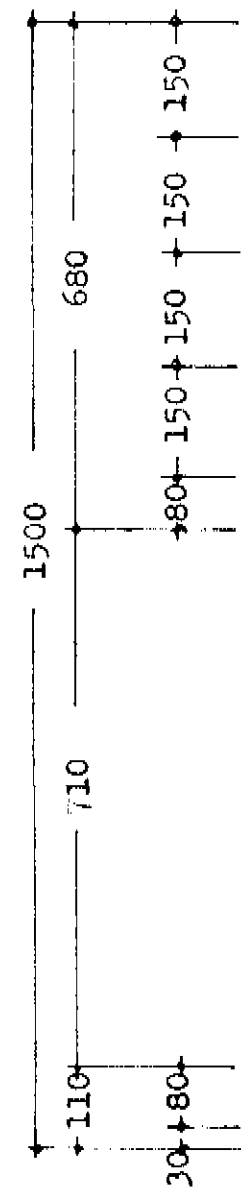

skurður B-B

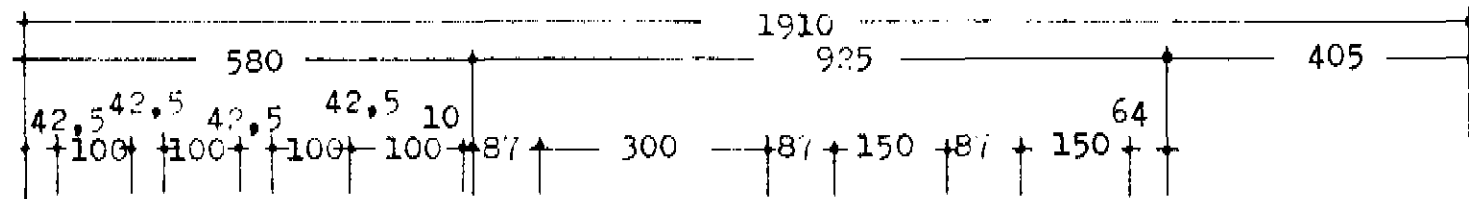

Dalbraut

Afstöðumynd m.1:500
 Flatarmál húss 154,2 m.²
 Flatarm.bílsk.og
 geymslur 55,0 m.²
 samt 209,2 m.² } R=774,0 m³