
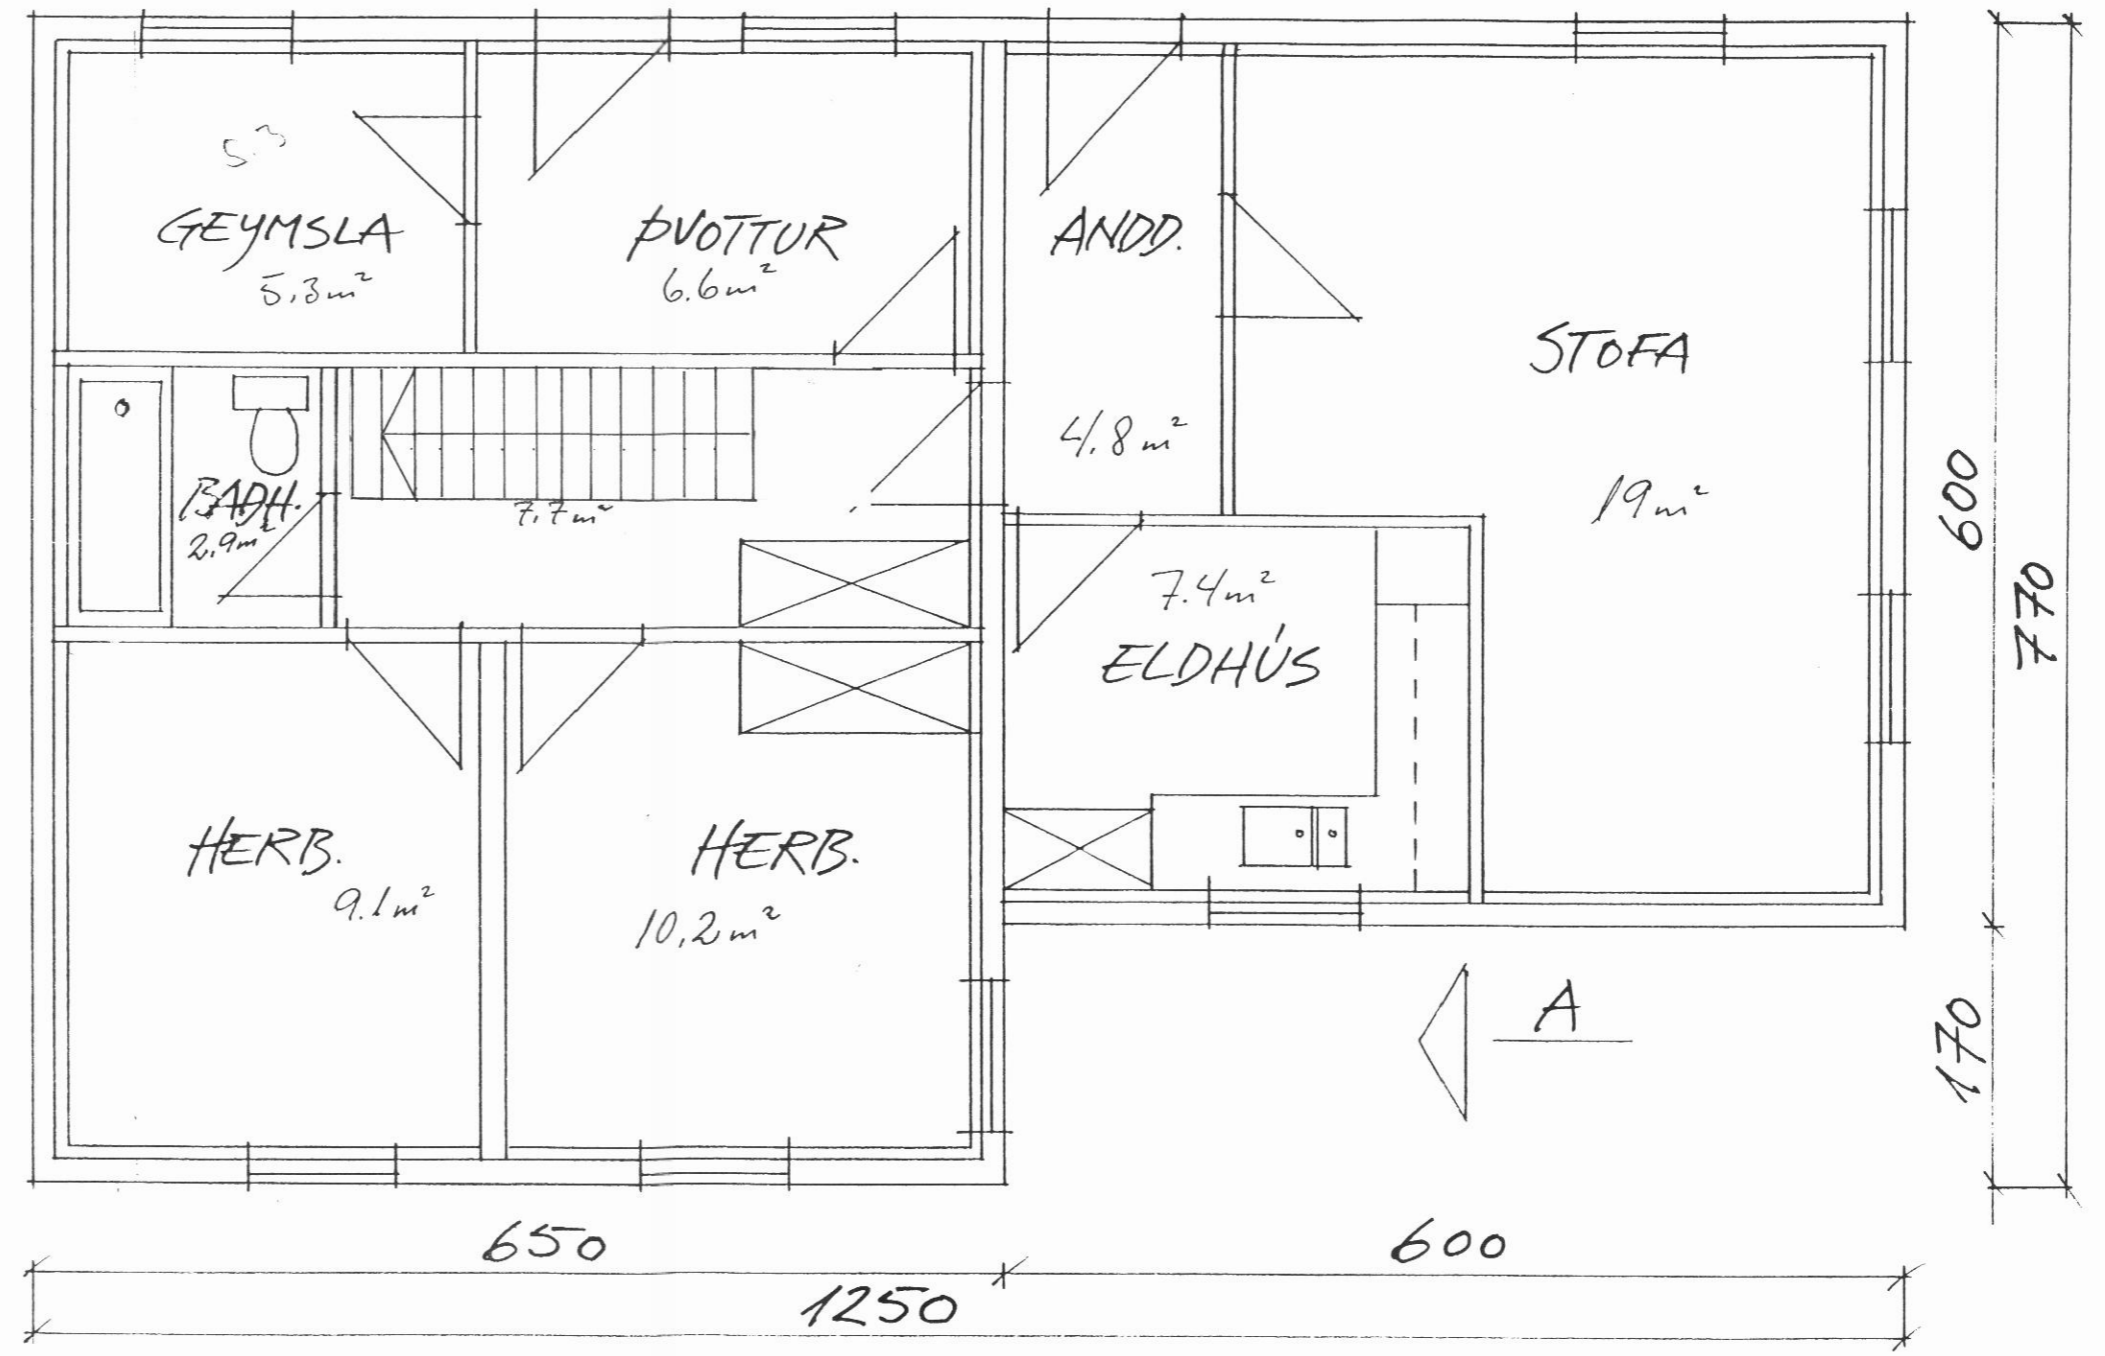


4/9 '02

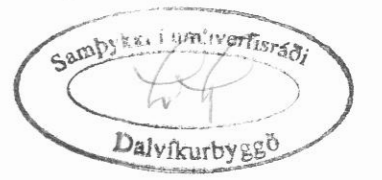

GRUNNMYND 1:50

FRITHÖLL
TEIKNAD Í DES '96
STEFÁN BJÖRNSSON