
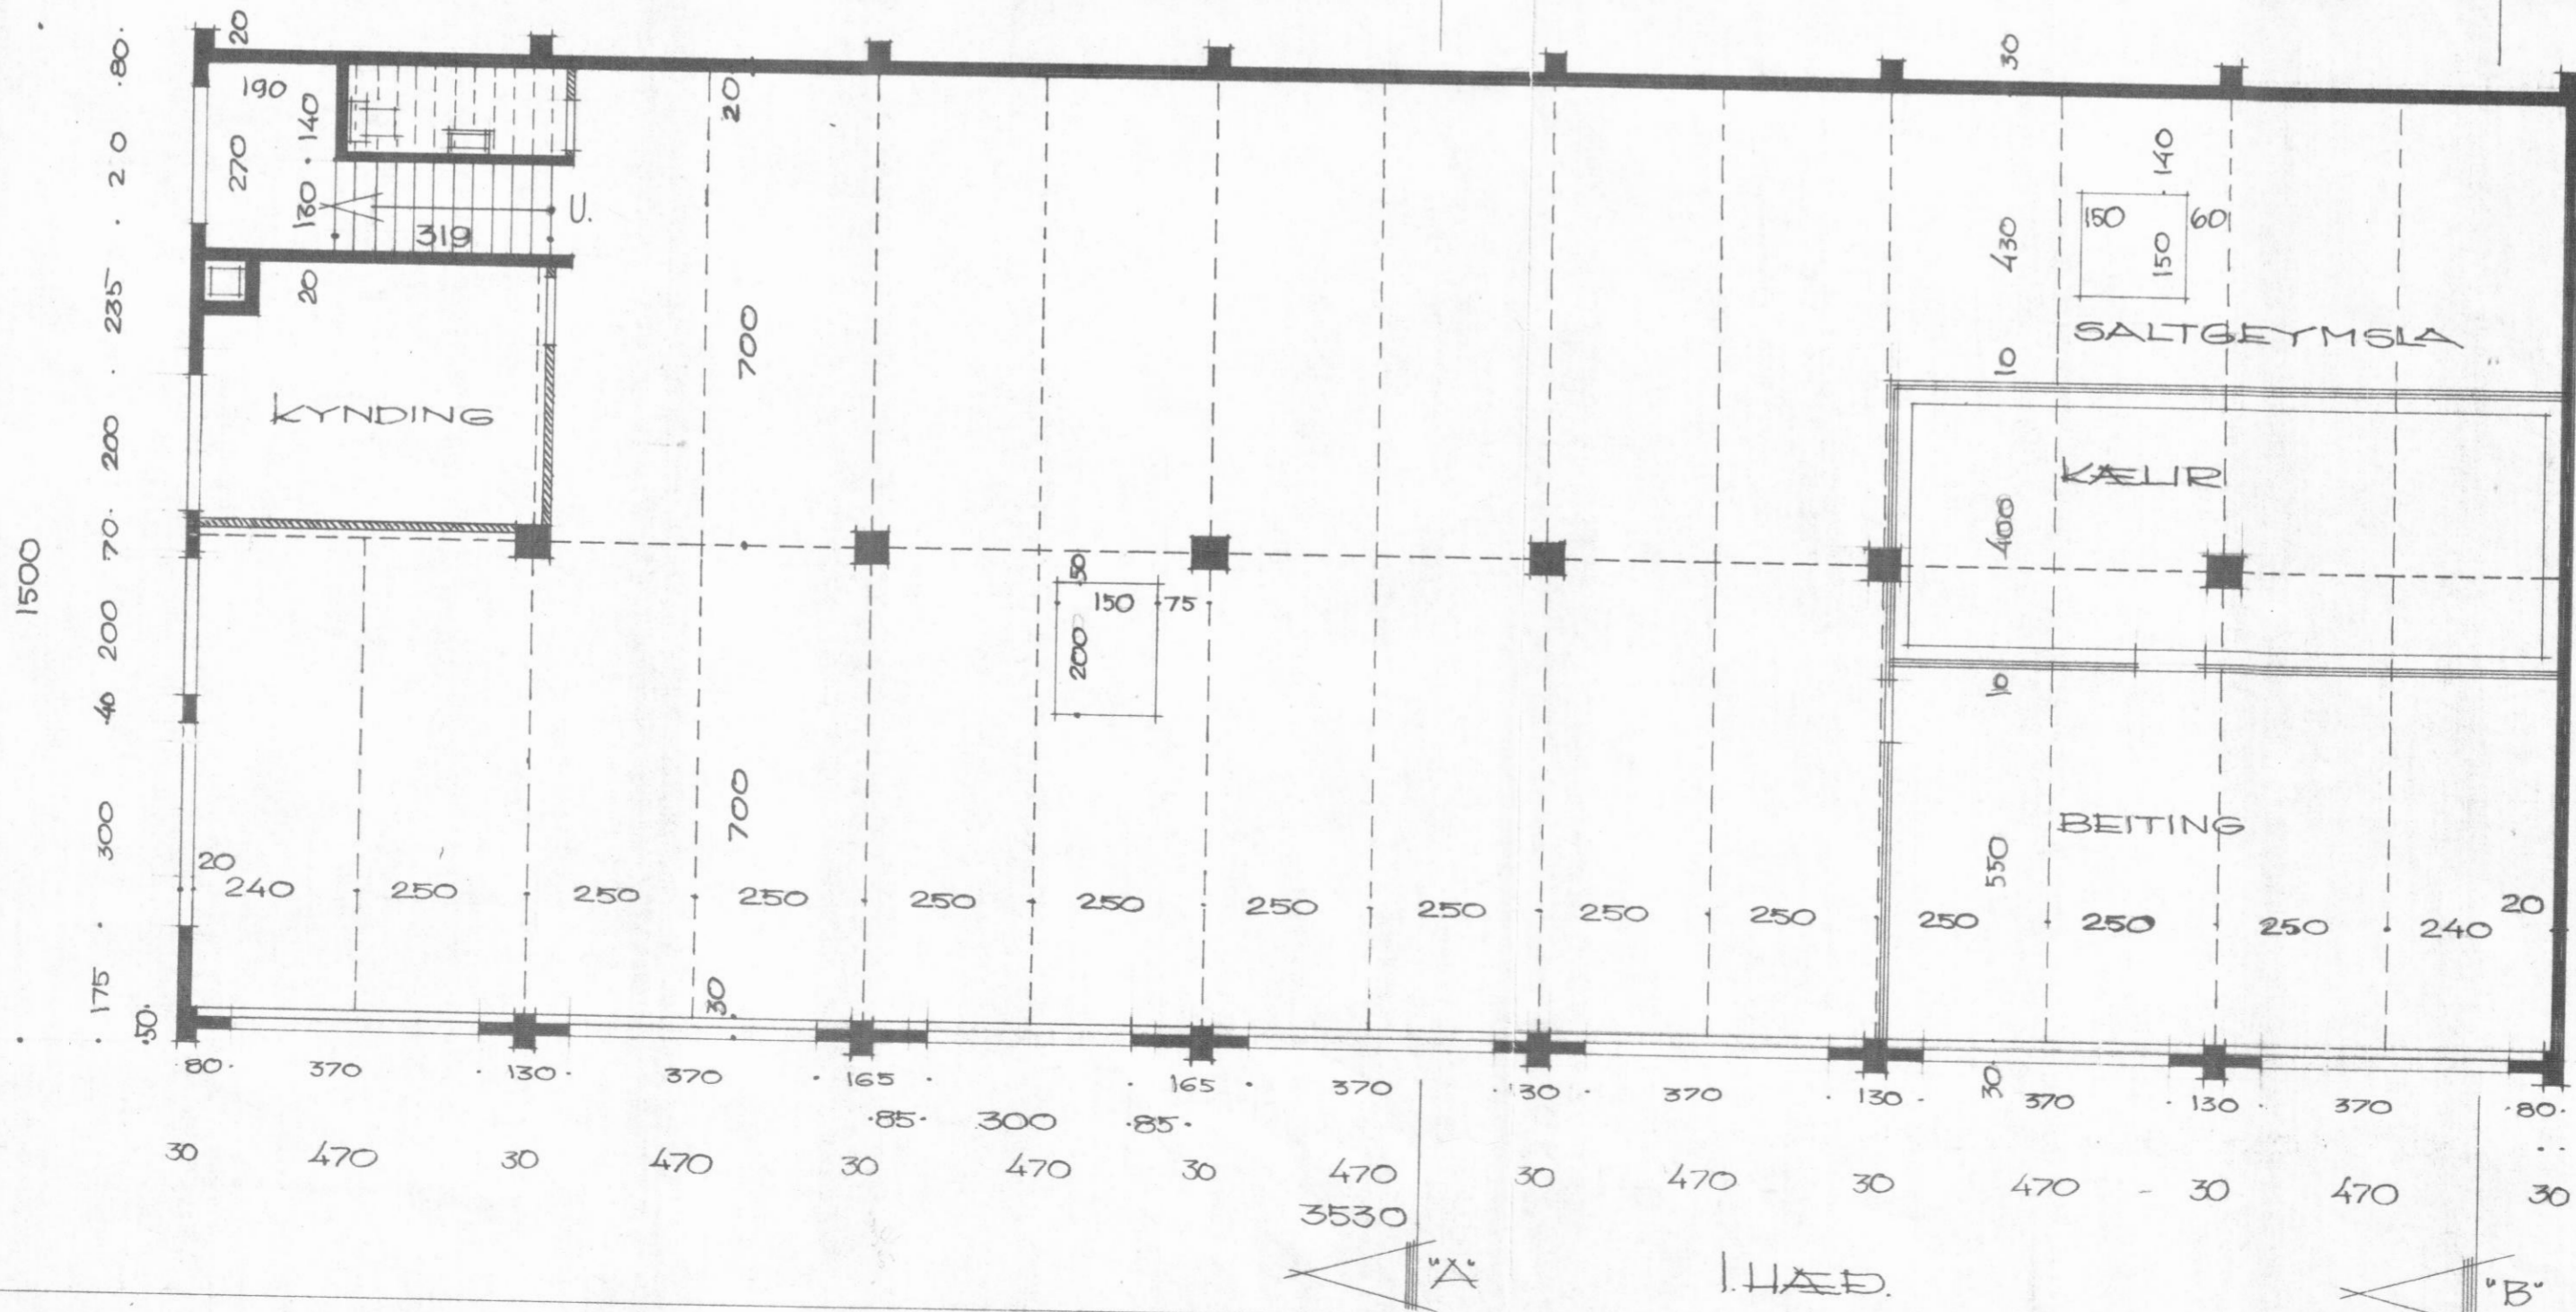


VERBÚÐ OG FISKVERKUNARHÚS  
 ADALST. LOFTSSONAR, DALVIK  
 MÁL 1:100  
 BLAD. NÚ 1.

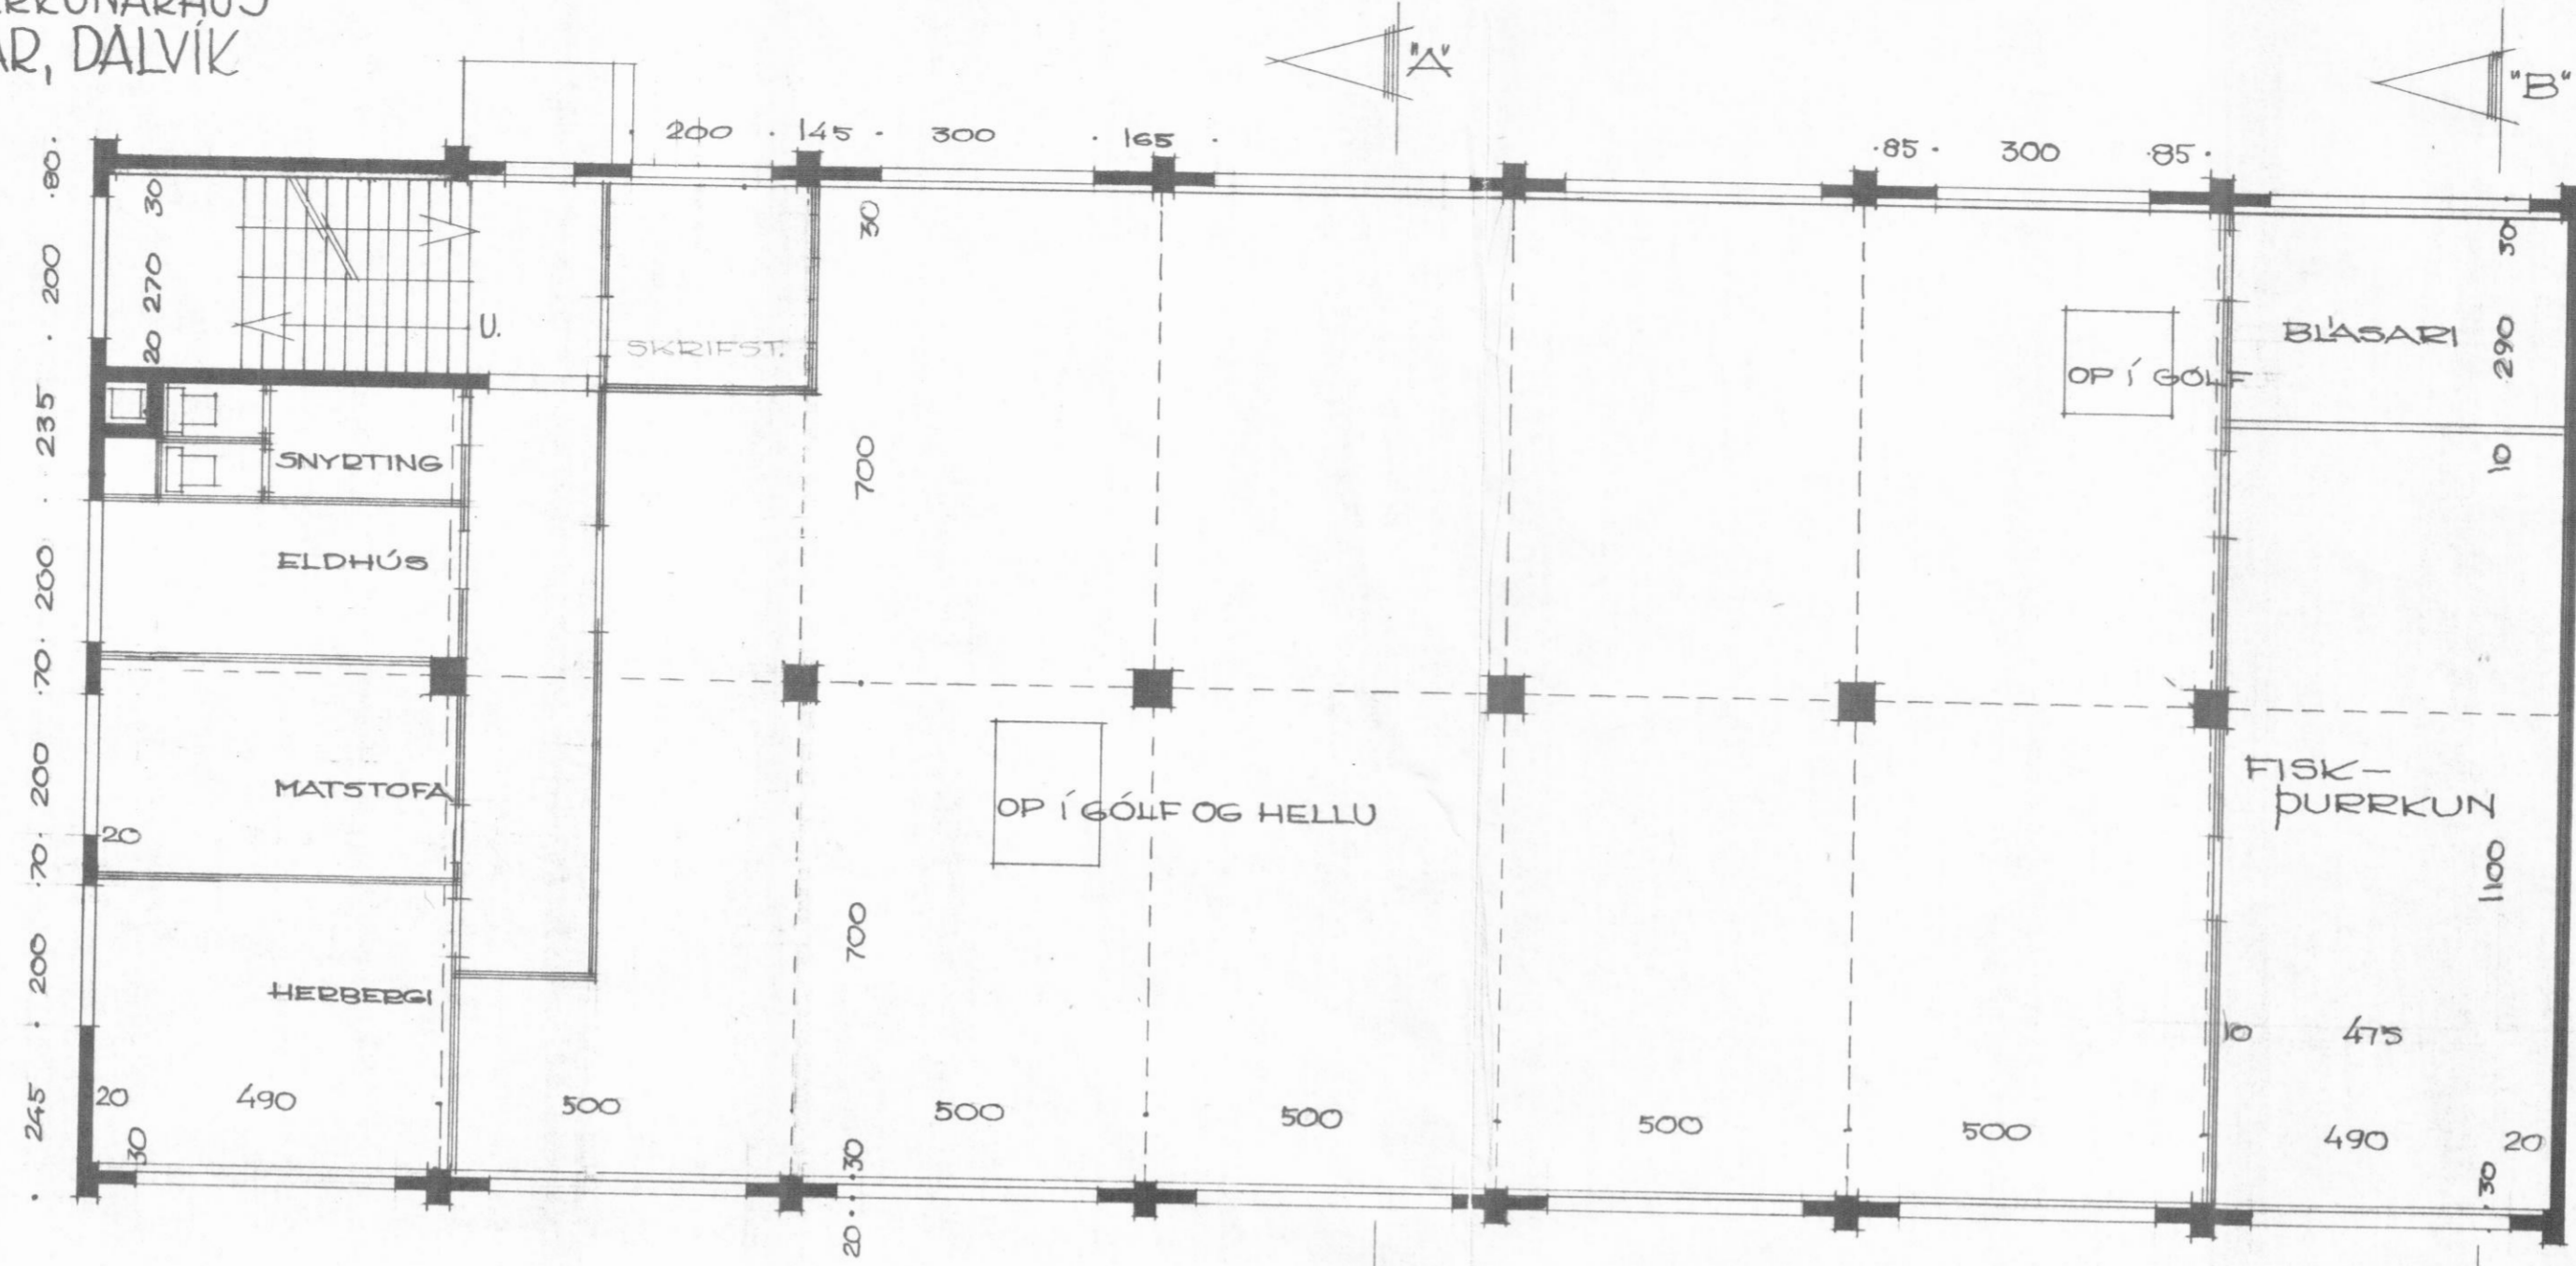

$F = 529,5$   
 $C = 5280,5320$   
 AKUREYRI 10/12/57  
 Arnar J. Jónsson