

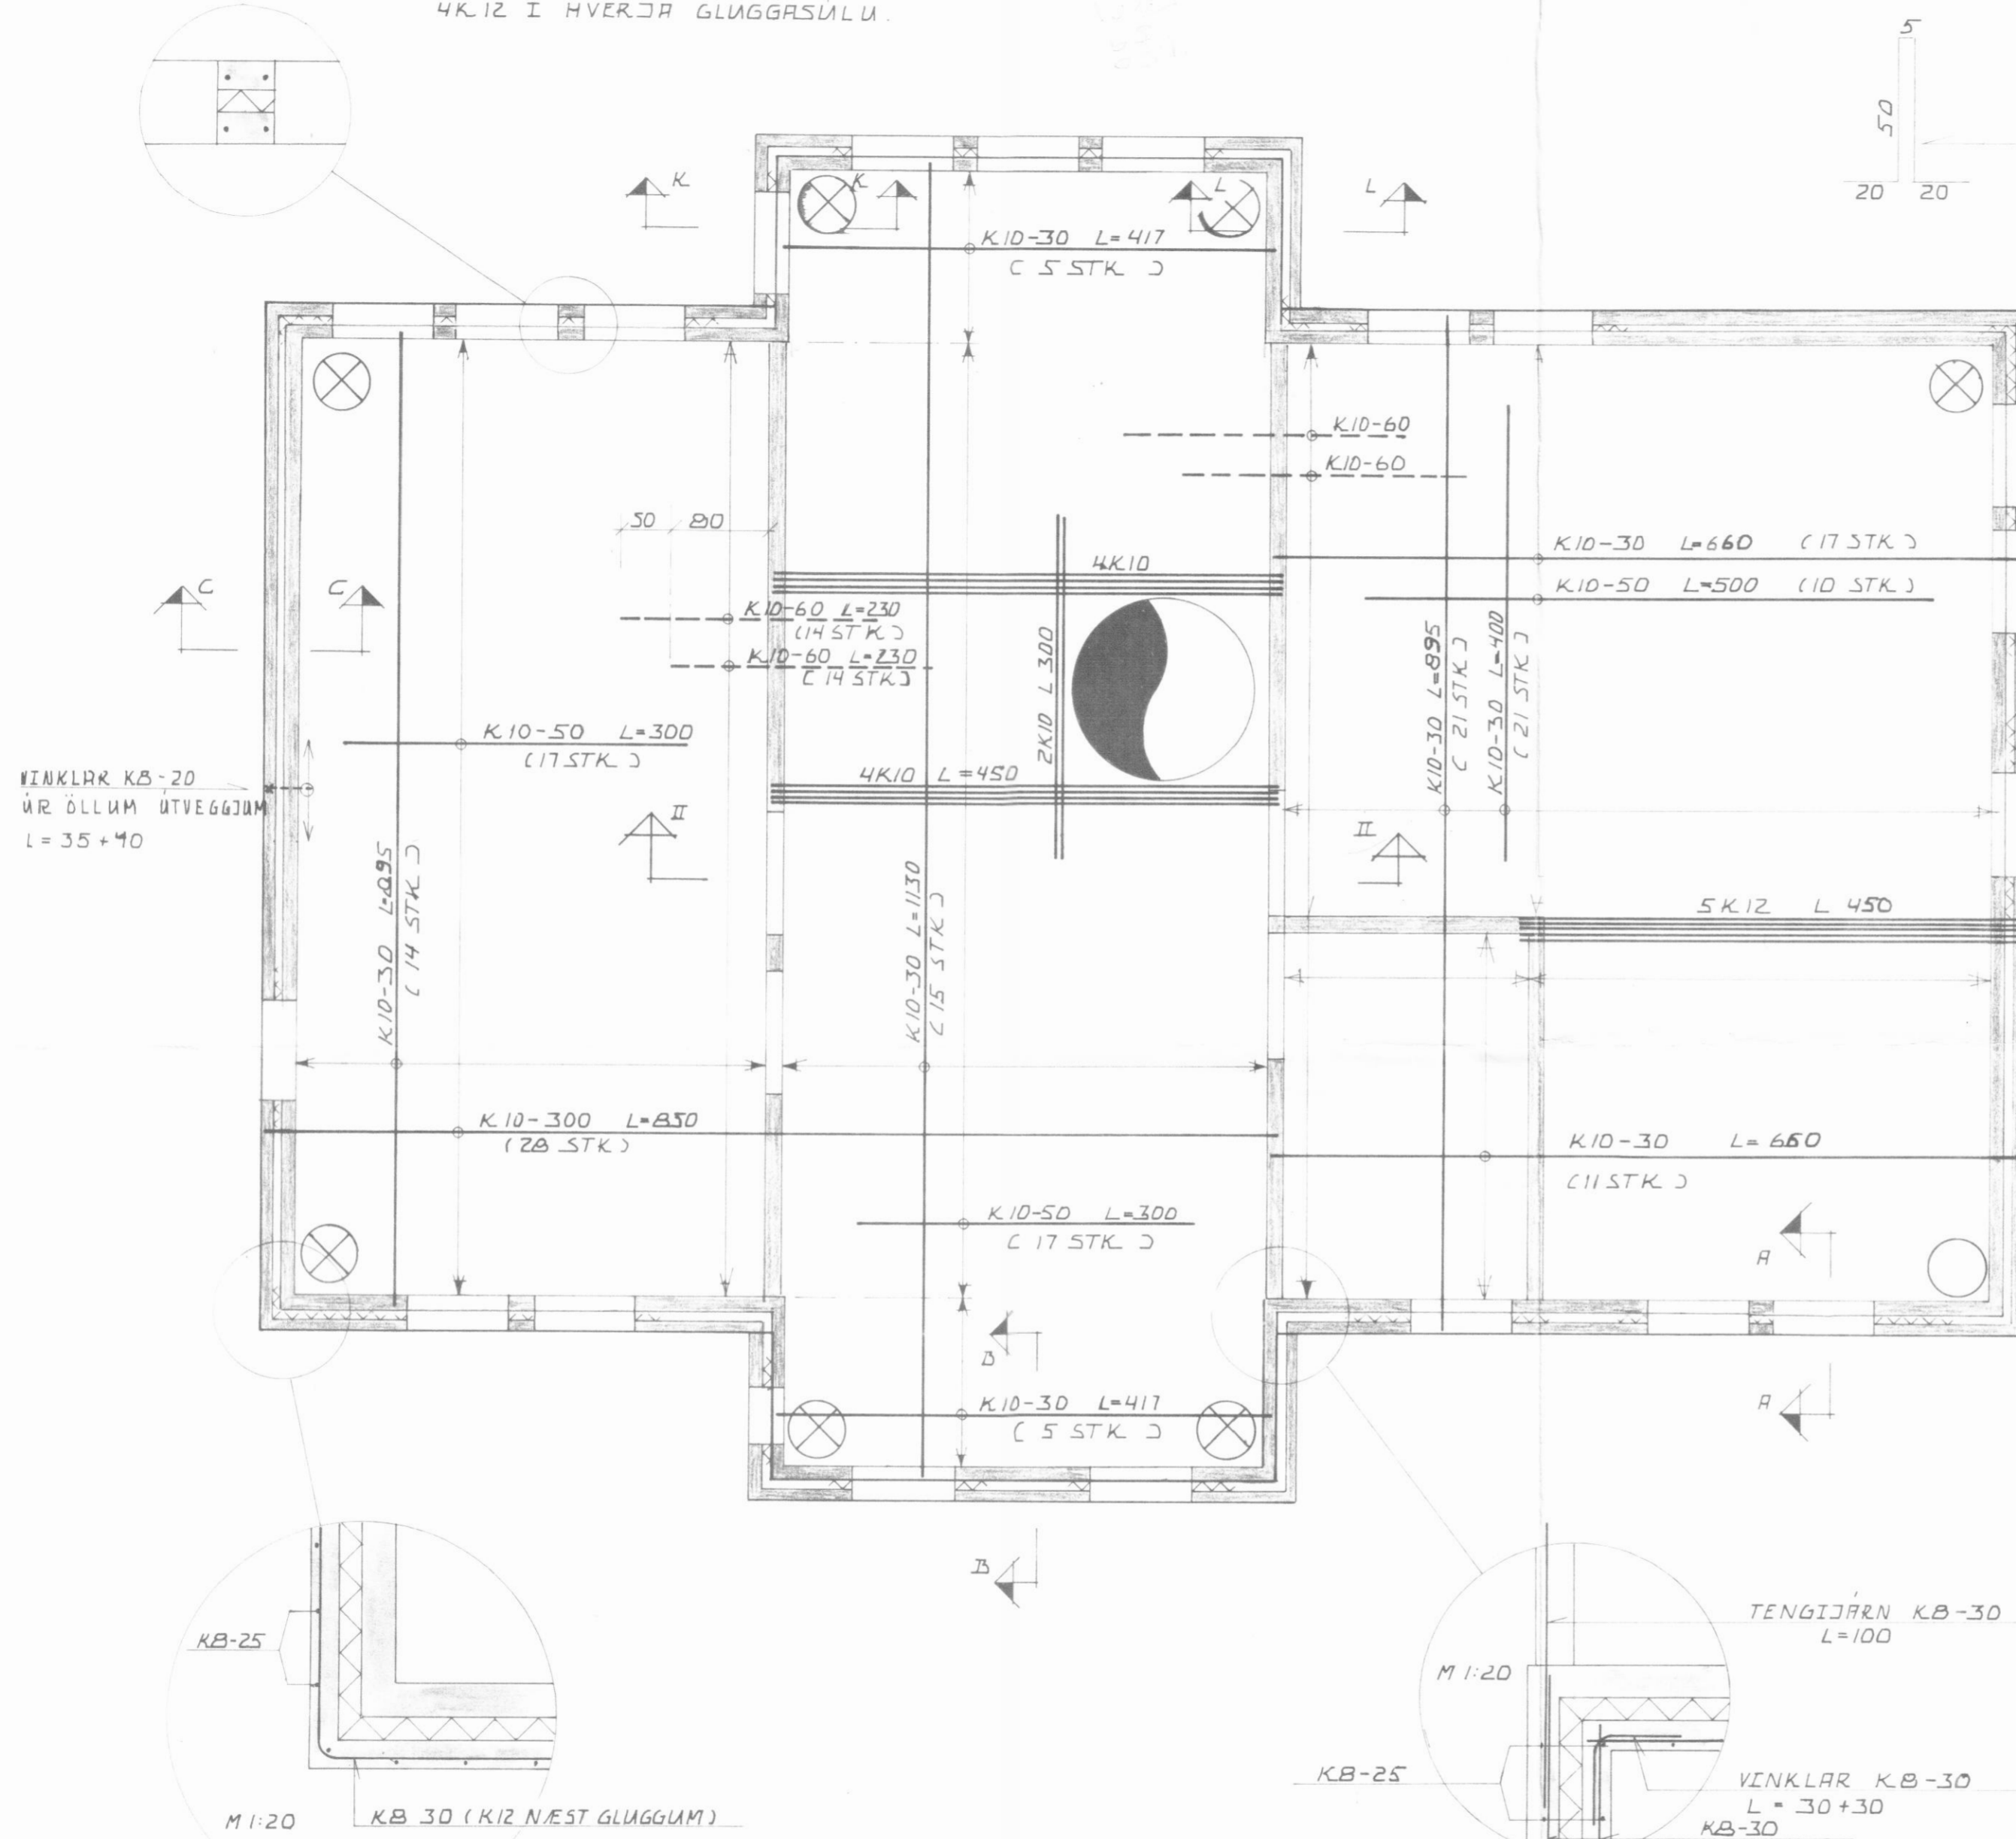
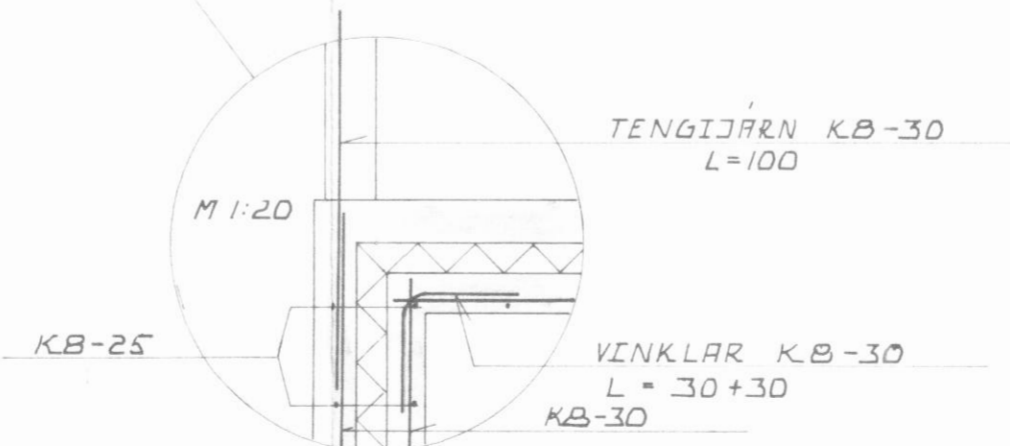


4K12 Í HVERJA GLUGGASÍLU.

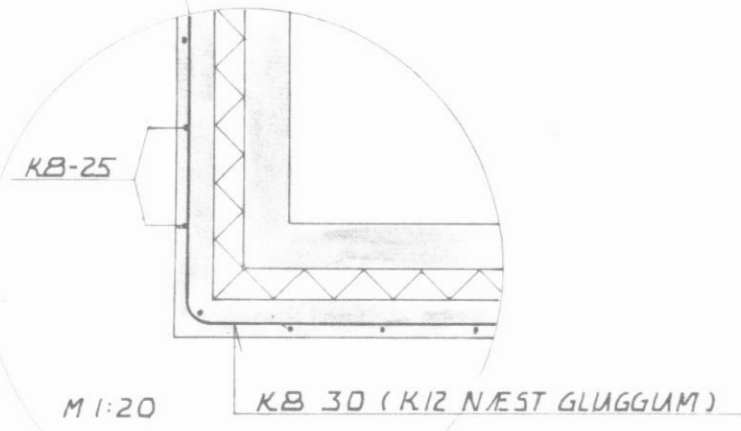

VINKLAR KB-20  
ÁR ÖLLUM ÚTVEGGJUM  
L = 35 + 40

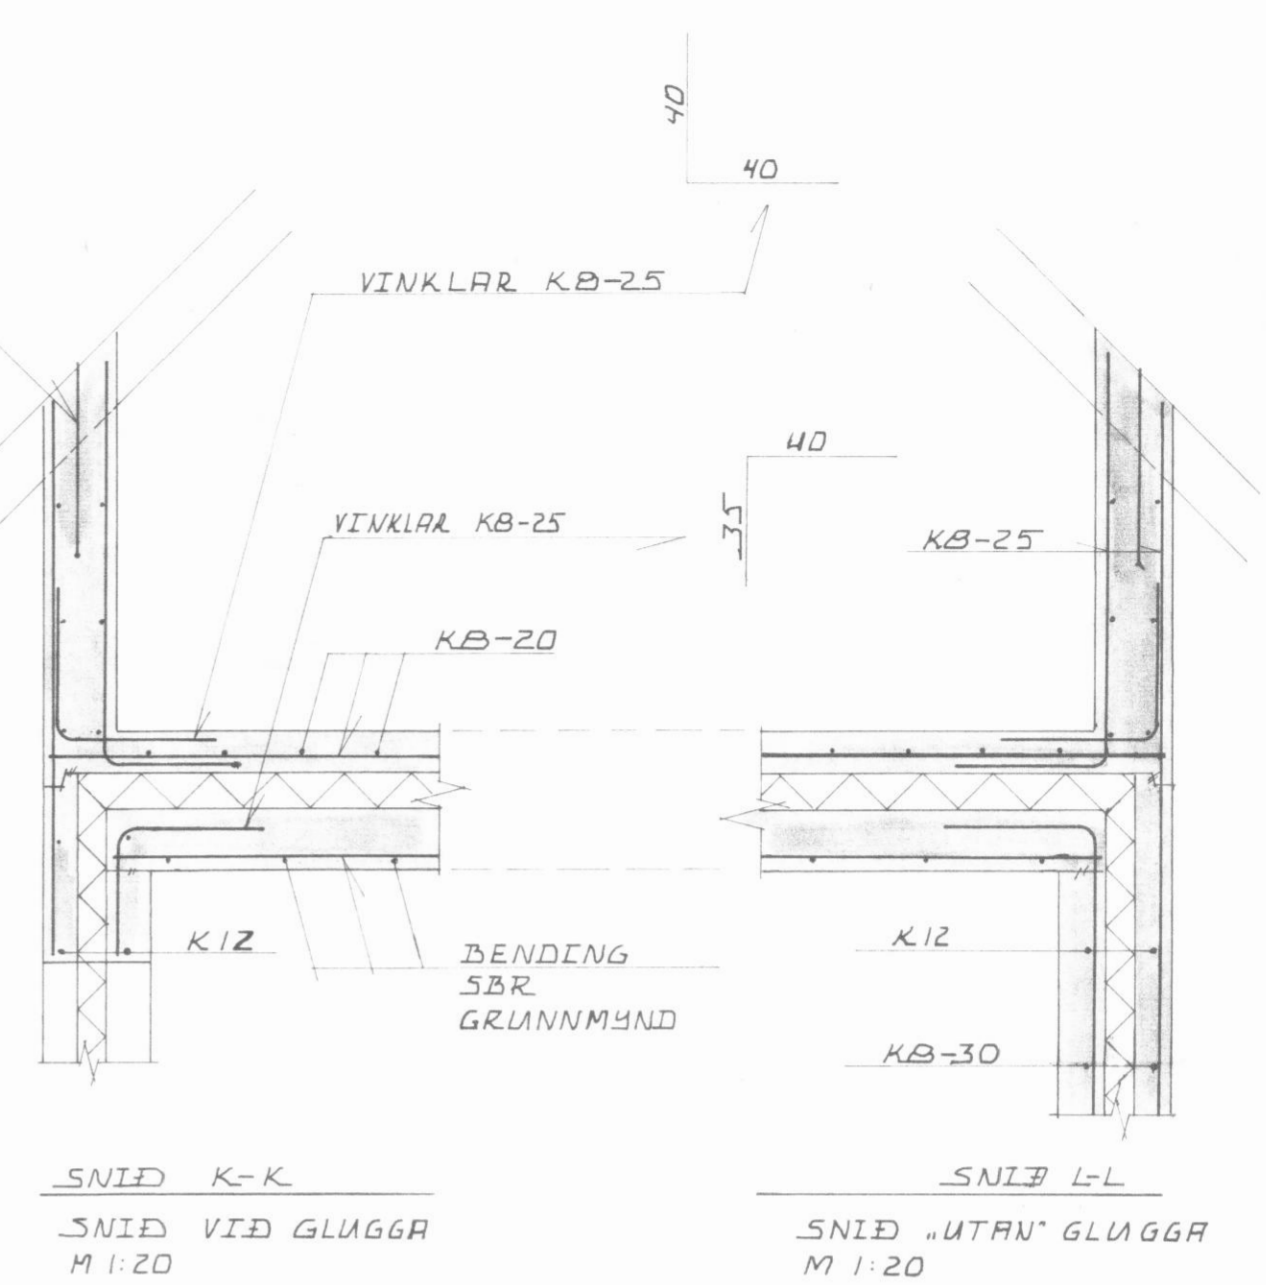

<b>SUNNUBRAUT 12</b> DALVIK					BERGUR STEINGRIMSSON VERKFR. TJARNARL. 10D AKUREYRI SÍMI: 25865
LOFTPLATA					
GRUNNMUND - SNID					
M.	1:50 1:20	Hannað BST	Teiknað BST	Samb. Dags. JULI '82	Nr. 821-5