




VESTUR

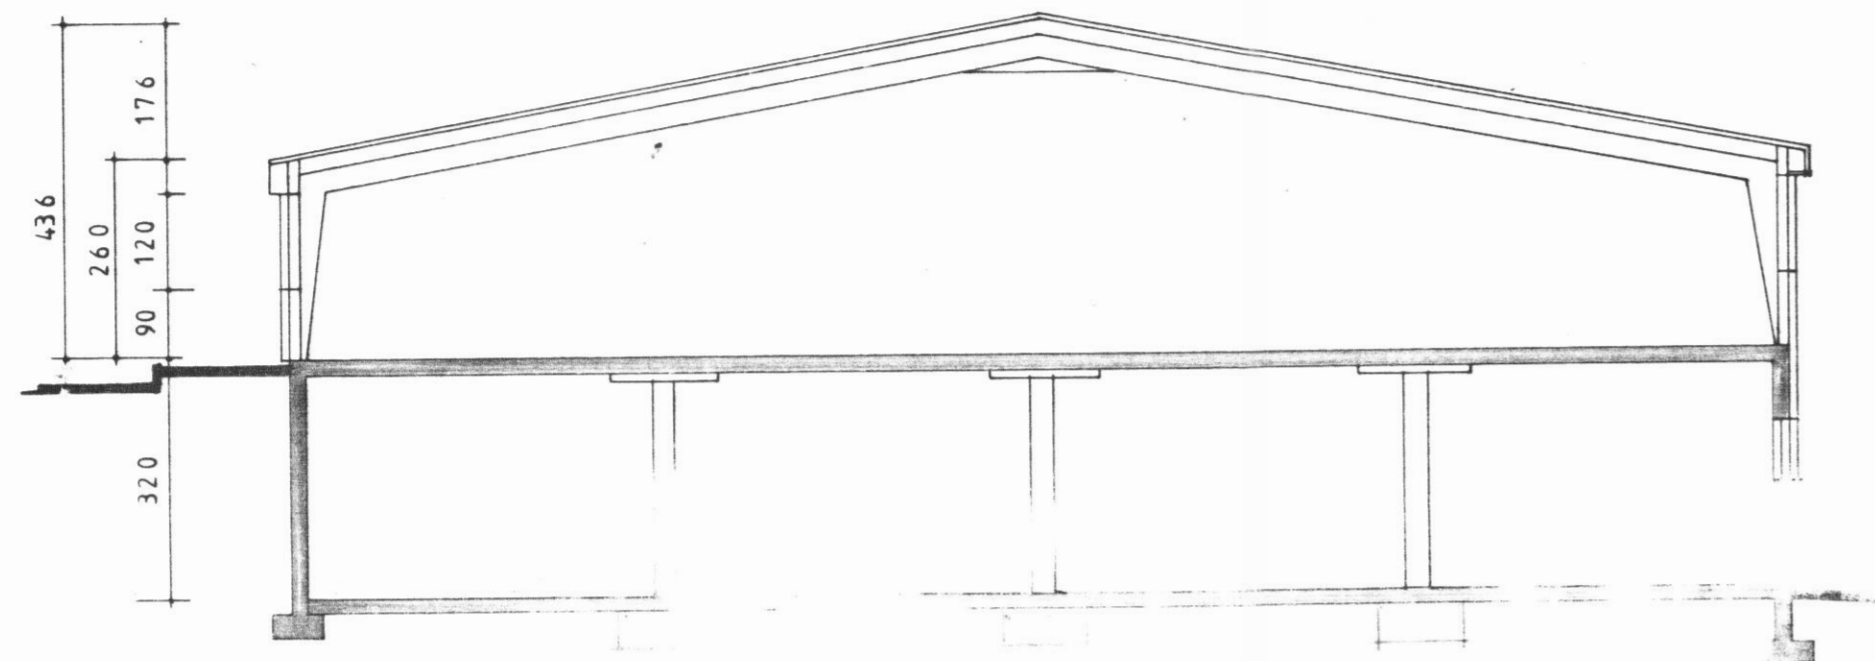


SNEIÐING A-A

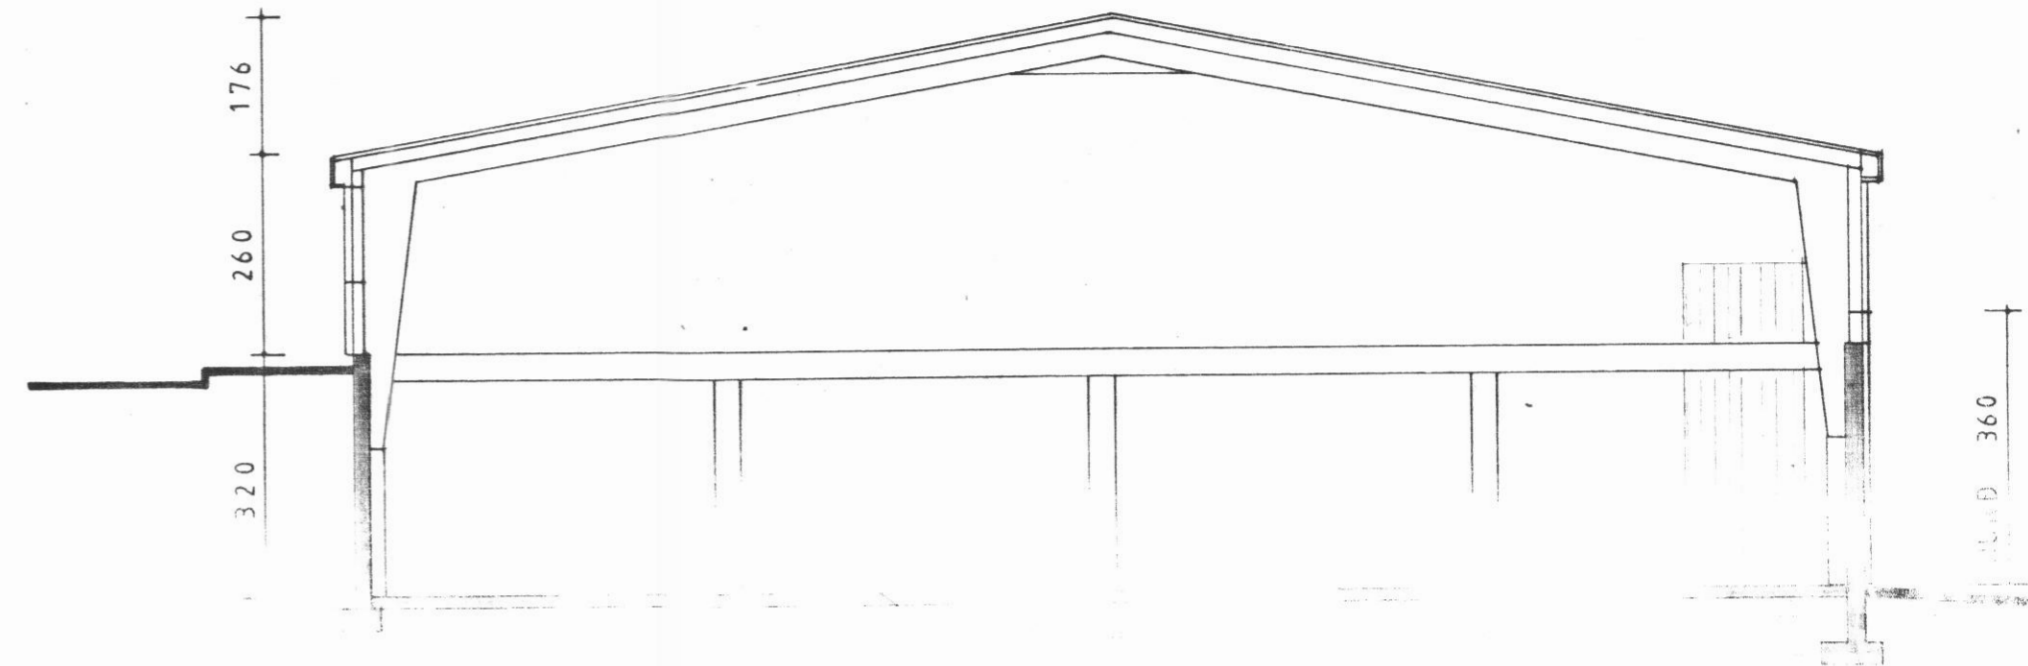

SNEIÐING B-B

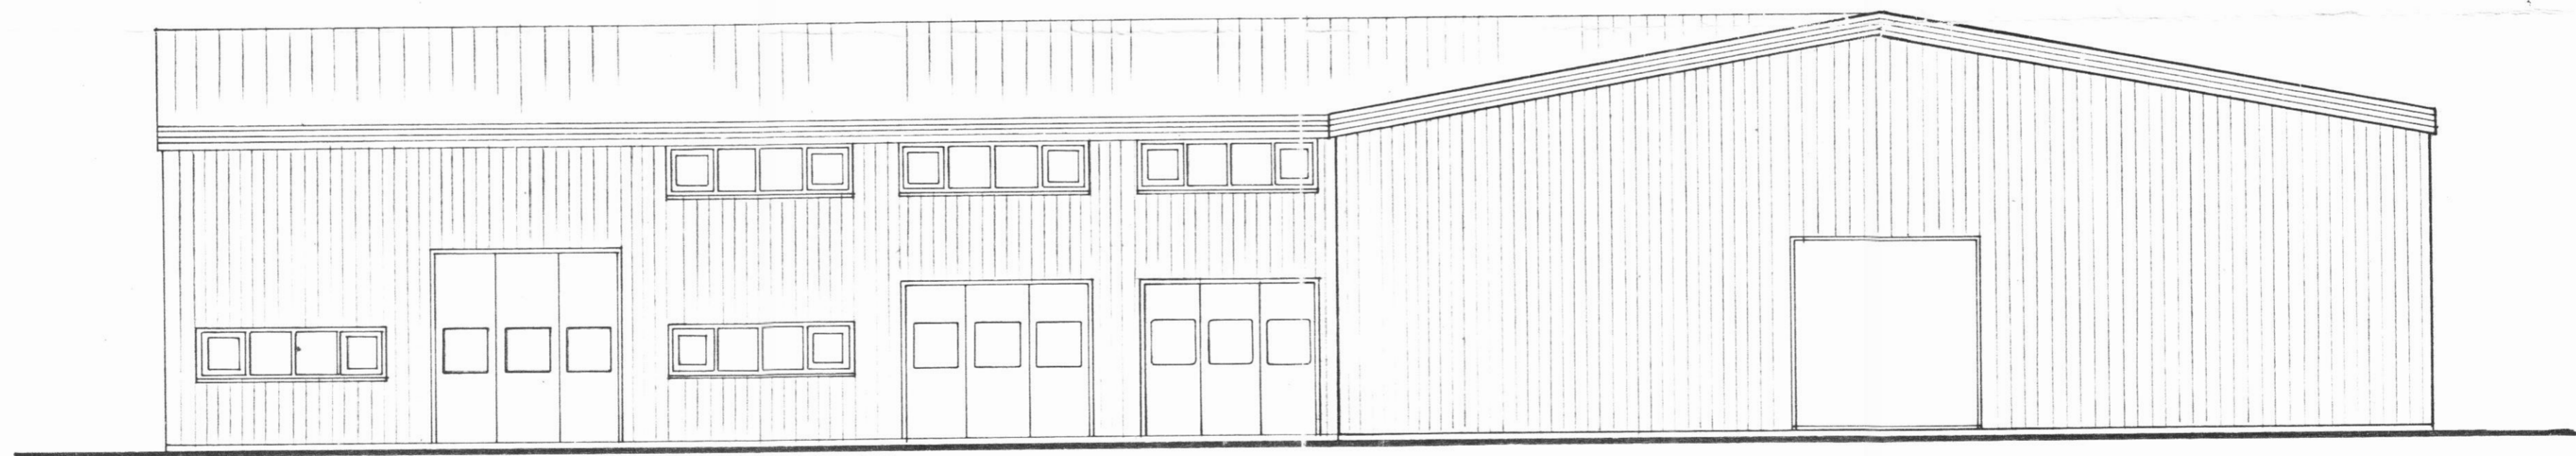


AUSTUR

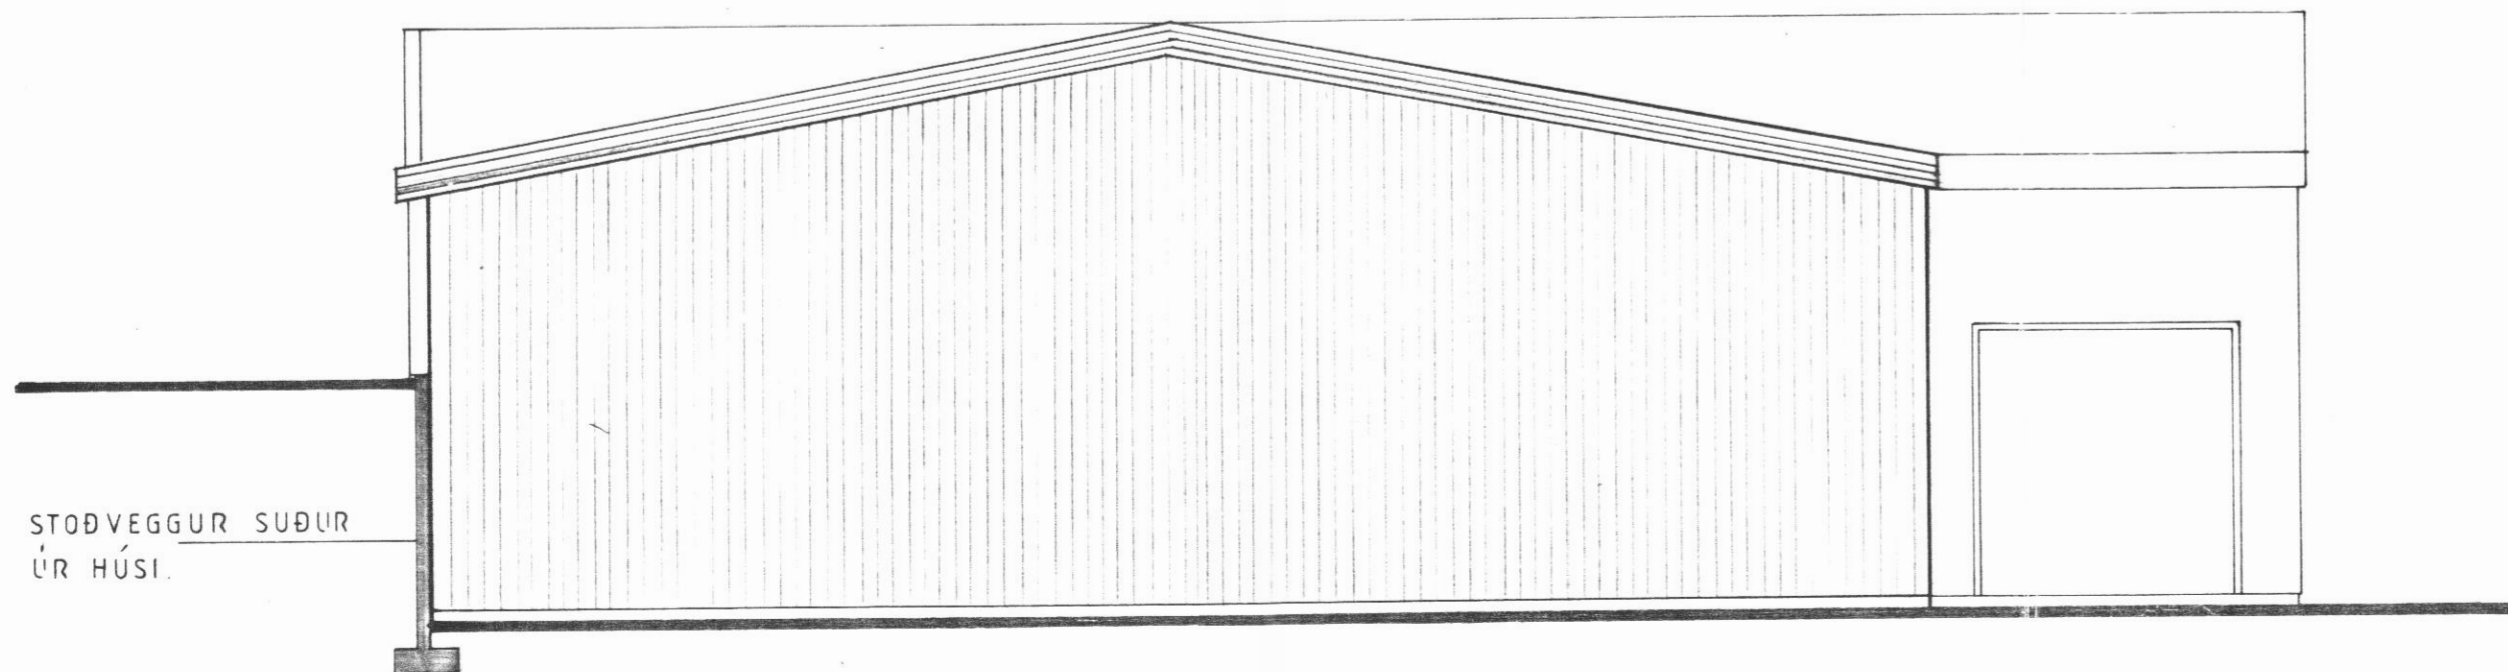

SUÐUR

BREYTING: 15. 07. '87

HARALDUR S.F. DALVÍK

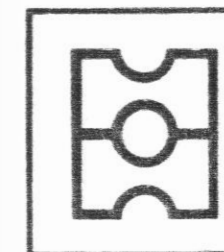

HEITI ÚTLIT SNEIÐING A-A; B-B.

DAGS. JUNI 1987.

MKV. 1:100

TEIKN.

VERK

AO

teiknistofa

HAUKS HARALDSSONAR
KAUPANGI AKUREYRI SÍMI 96 2