



SUD-AUSTUR

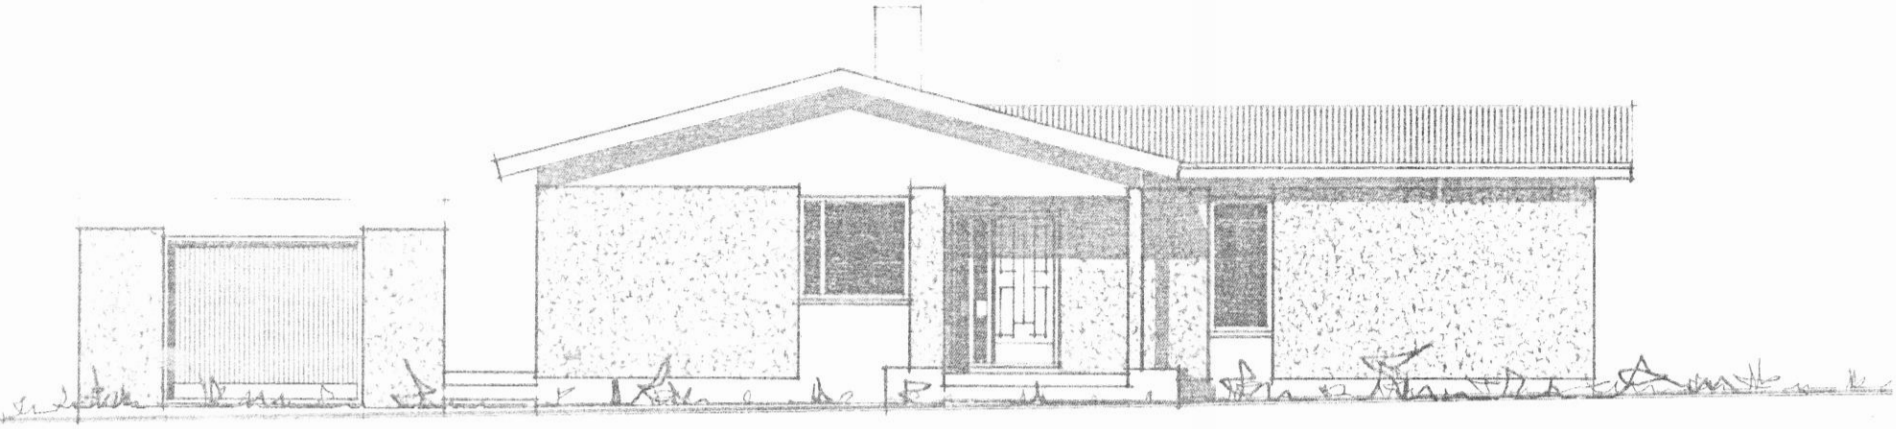

NORD-VESTUR

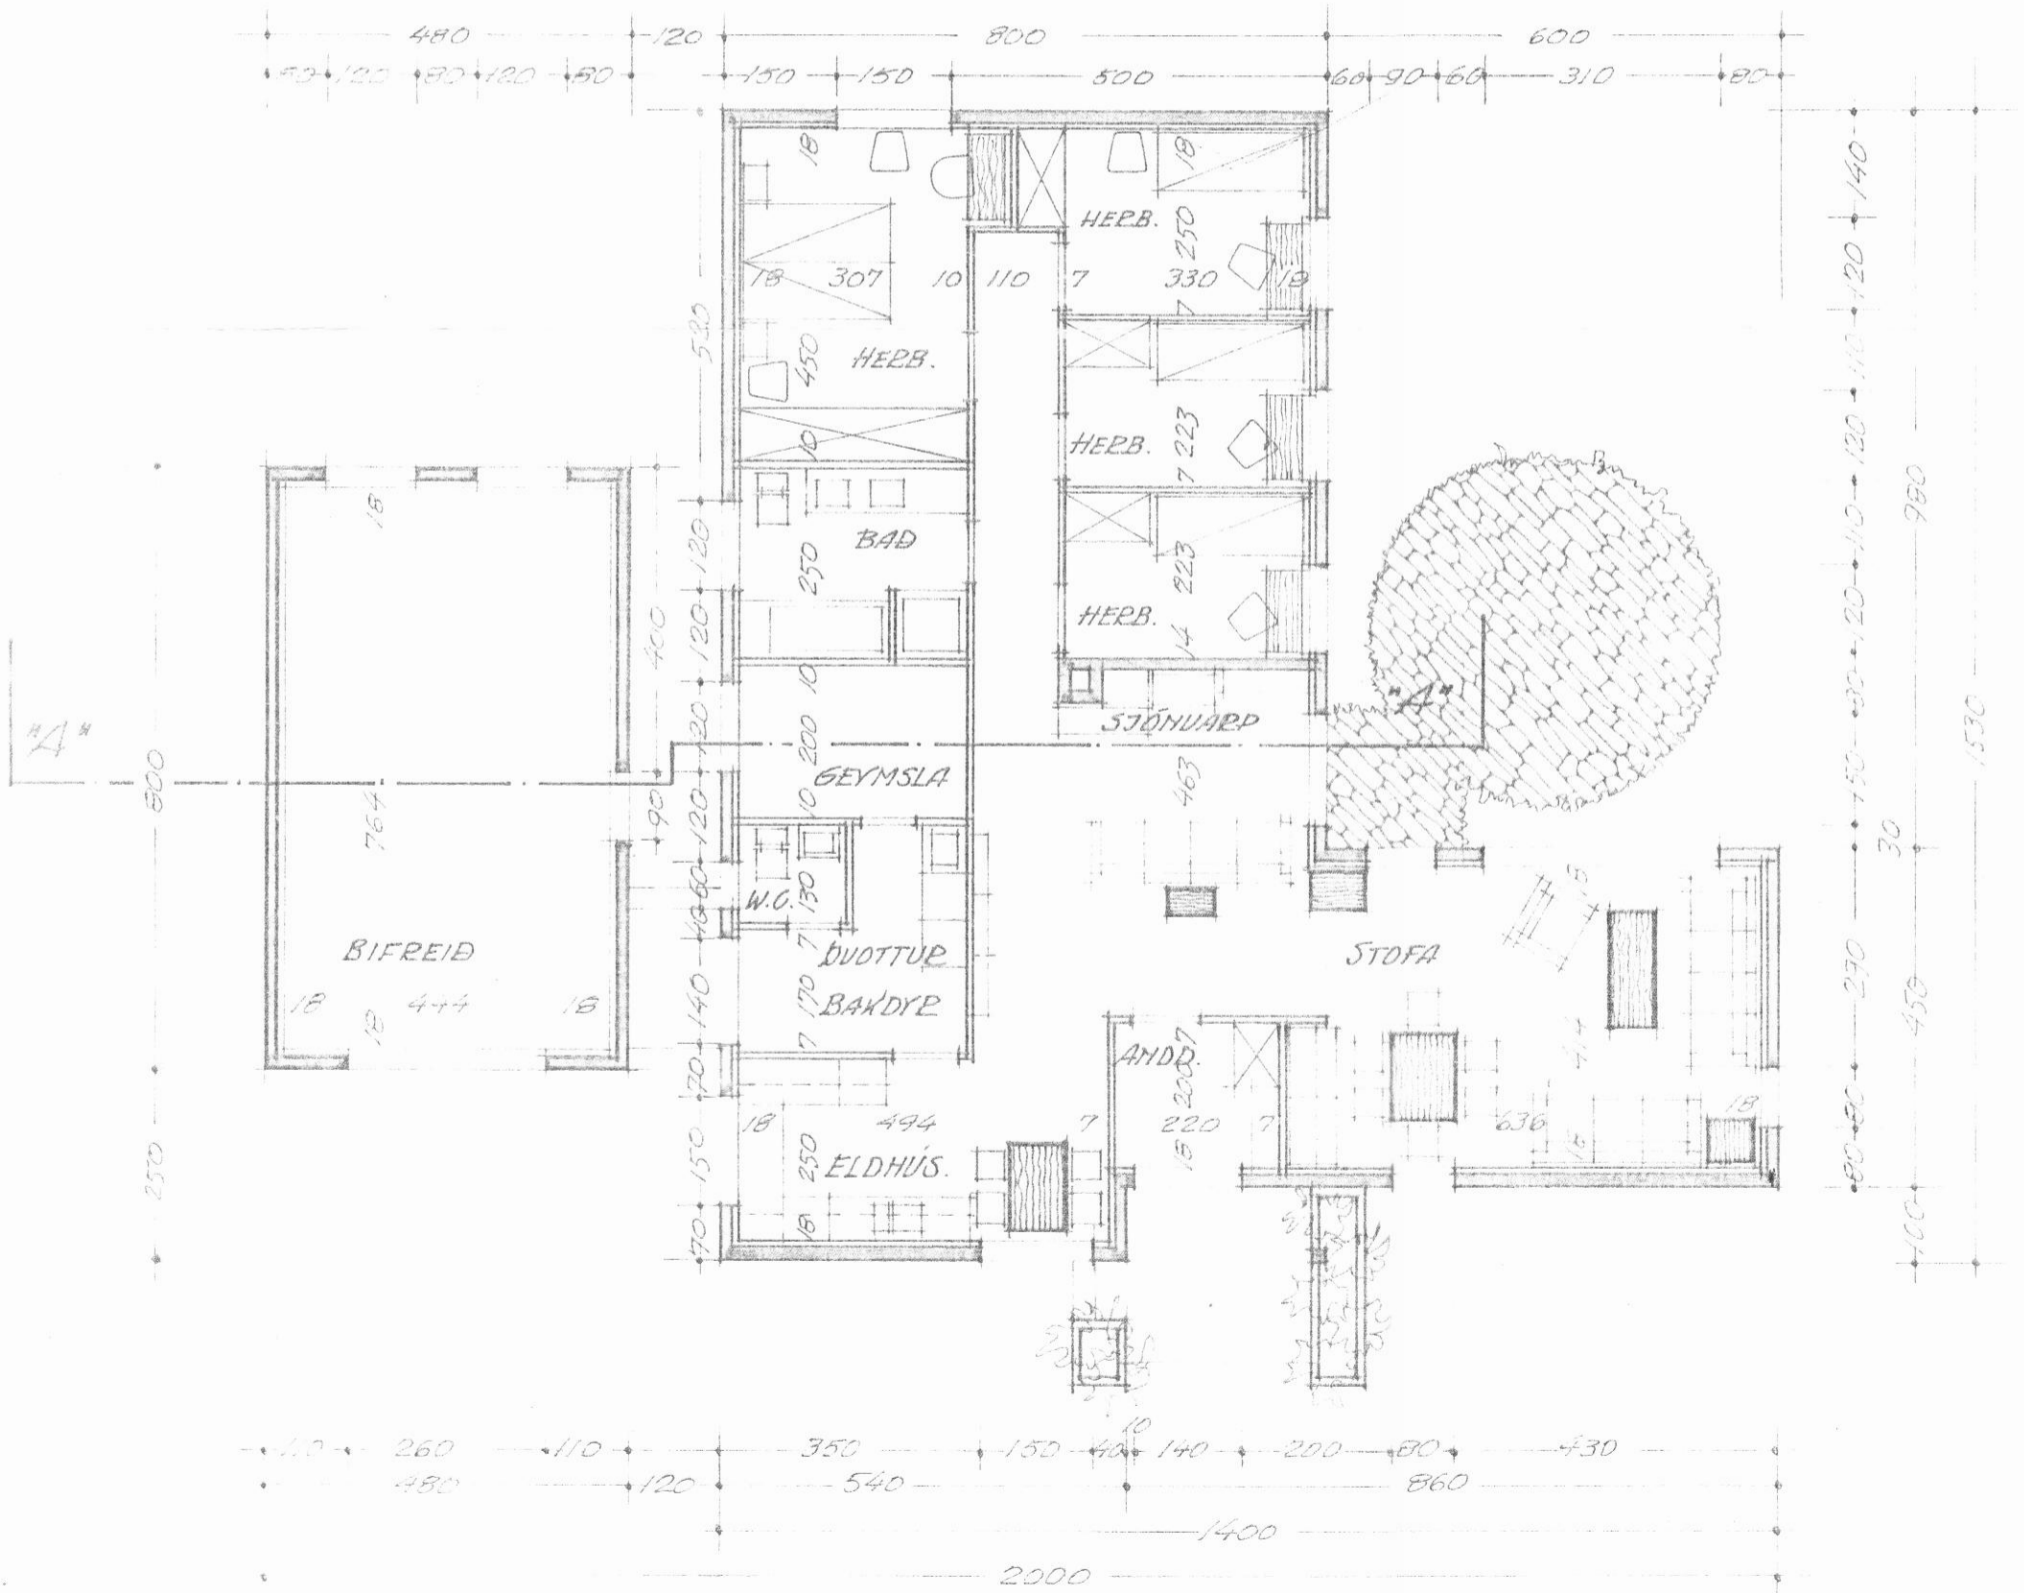

GRUNNPLAN