


RENNILOKI MEÐ SPINDIL  
UPPÚR JÖRD

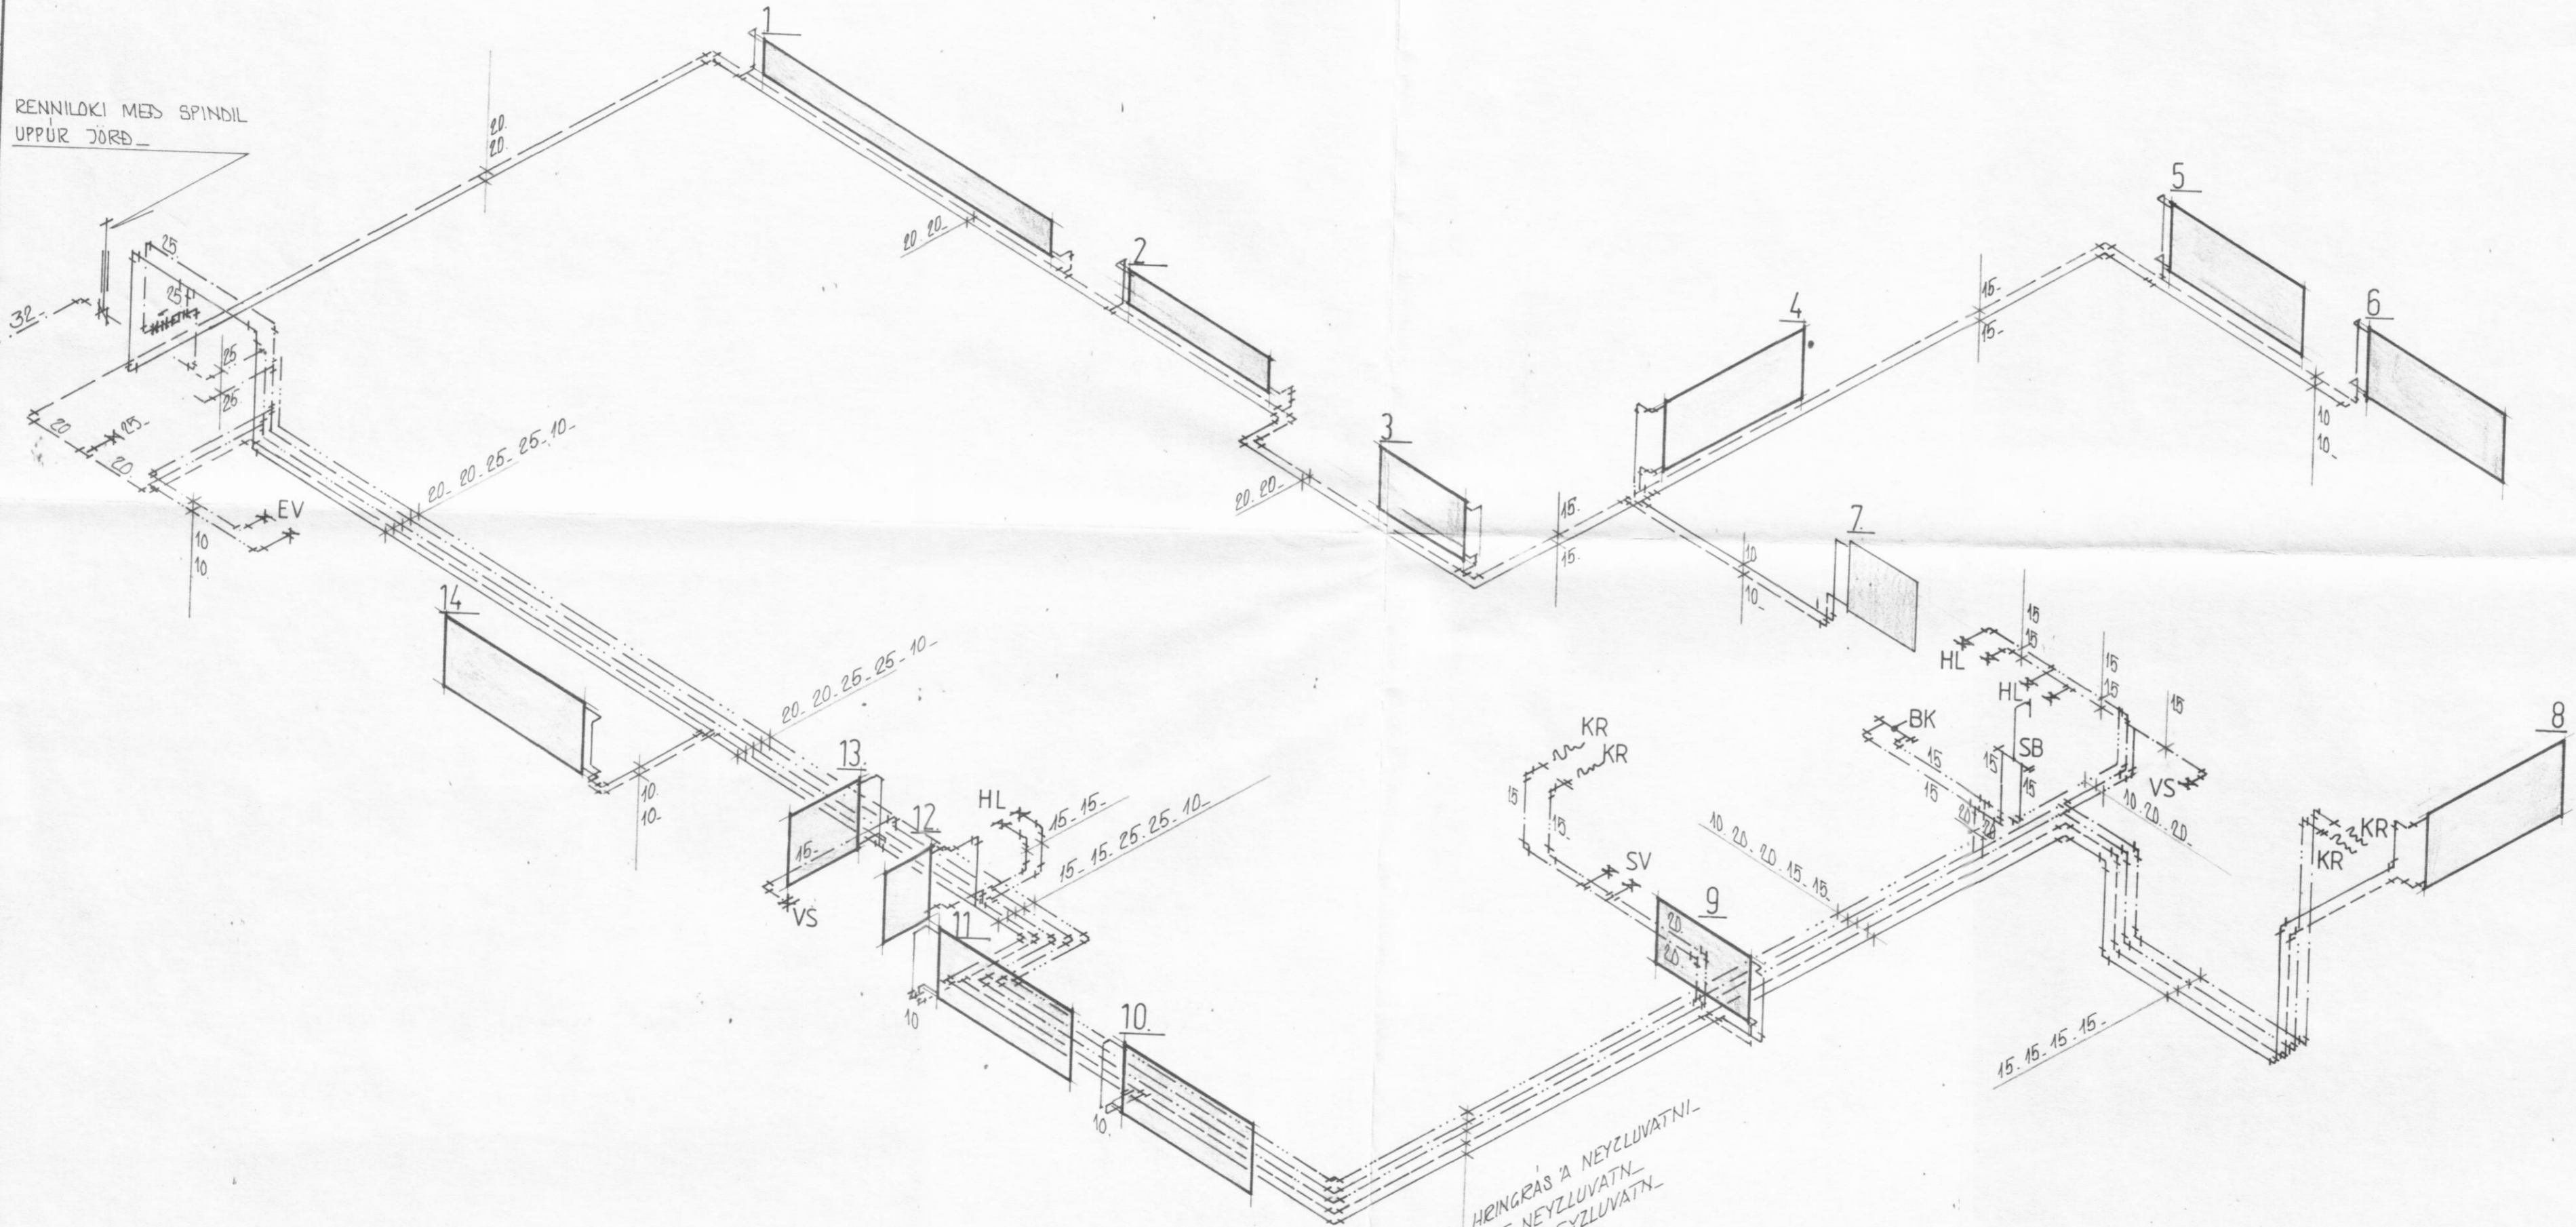

LAGNARMYND.

- 10. HRINGRÁS A NEYZLUVATNI.
- 25. KALT NEYZLUVATNI.
- 25. HEITT, NEYZLUVATNI.
- 15. BAKRÁS.
- 15. FRAMRÁS.



**STAÐALHÚS** S F  
TEIKNISTOFA SÍÐUMÚLA 3I SÍMI 8314I

VERKEFNI	DAGS.	1984	VERK NR S 62 BR
Hita og neyzluvatnslögn.-Lagnarmynd	MKV.		
Lyngholt 5 Hauganesi	BR.		
	BLAD NR	3.04	

*Handwritten signatures and names at the bottom of the page.*