


SNEIÐING HUSS, 1:50

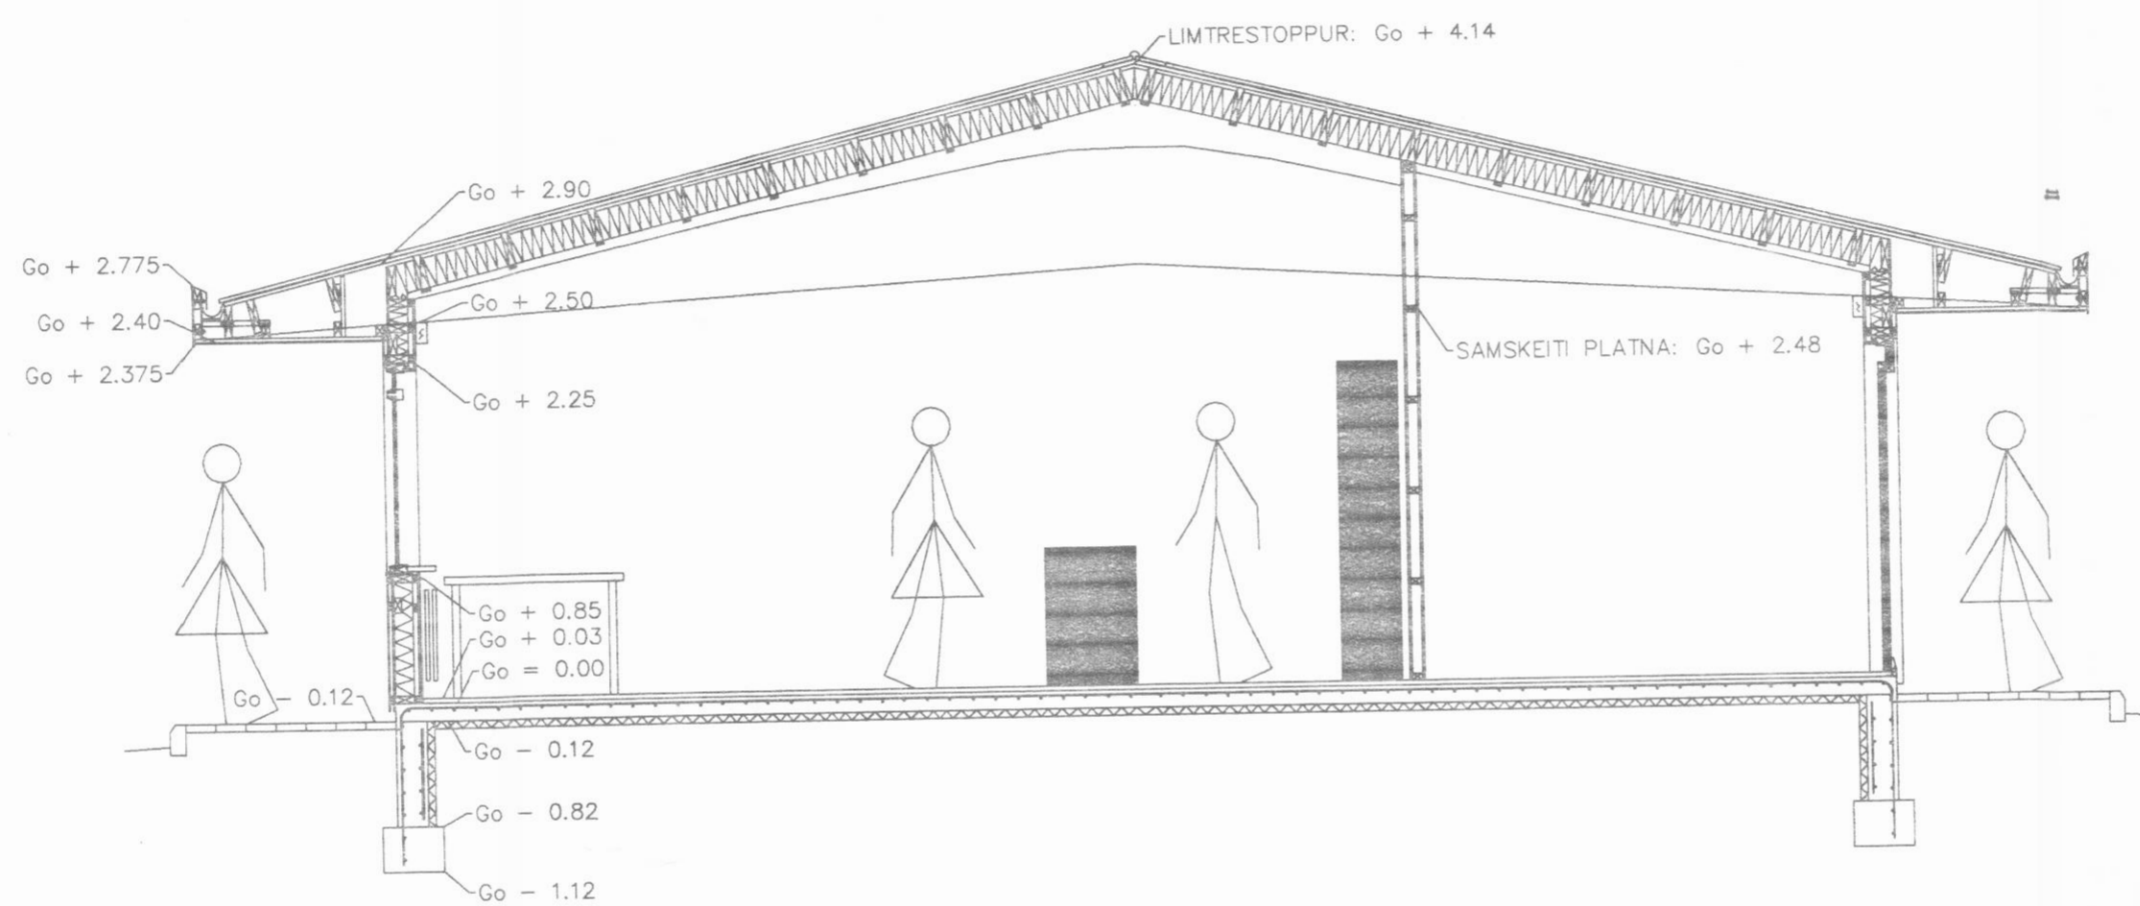

VERKEFNI:	OLIS-DALVIK, SKIÐABRAUT	
VERKHLUTI:	KVARDI: 1/50	 
BESNSINSÖÐ:	DAGSETNING: APR-91	
SNEIÐING	TEIKNARI: FO	
	YFIRFARI: FO	
HANNARI:	KENNITALA:	VERKNUMER-BLADNUMER:
FRIDRIK OLAFSSON, CIVILE.	2407532439	V049130-05