
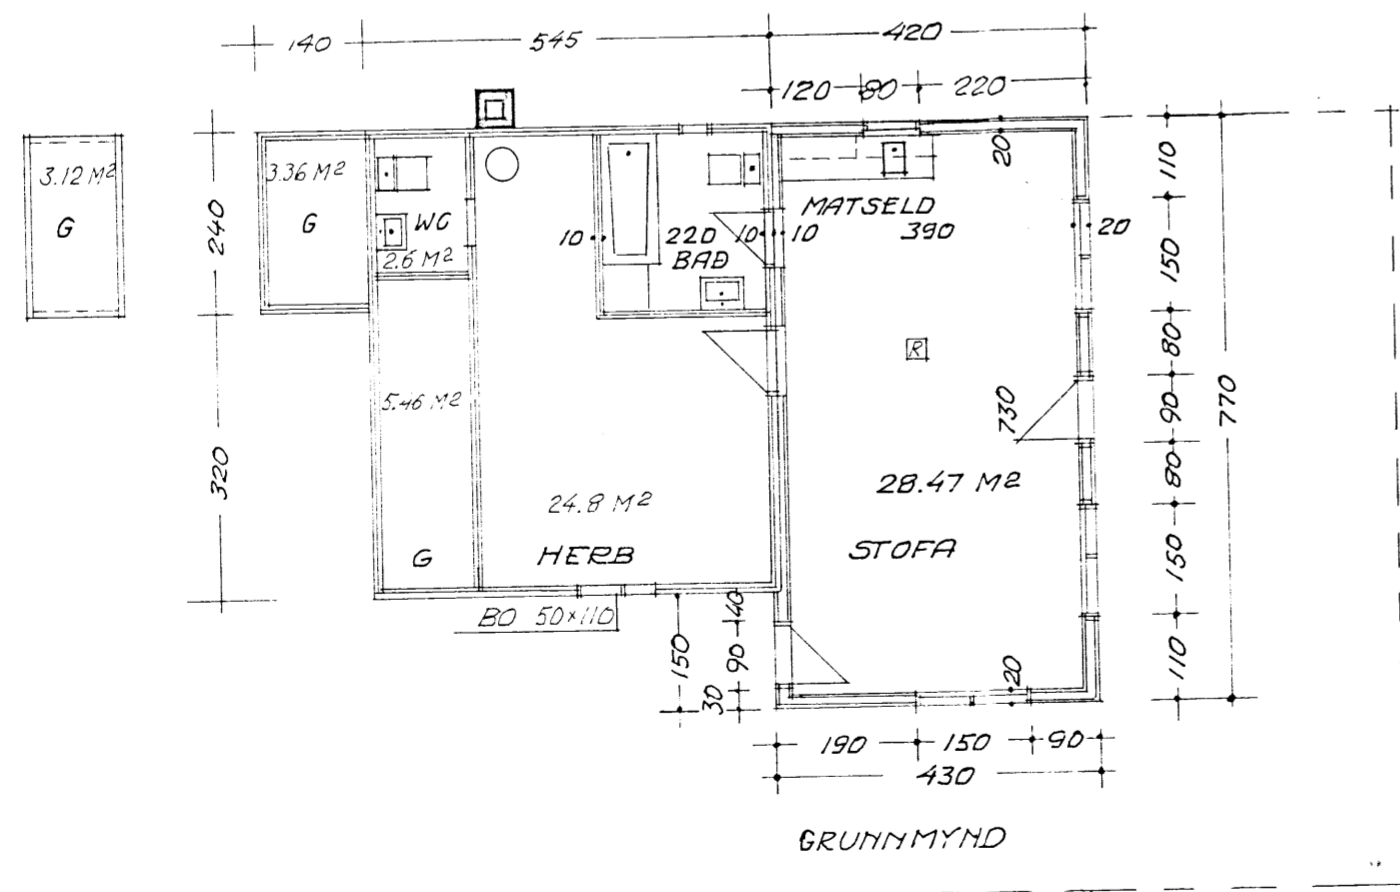
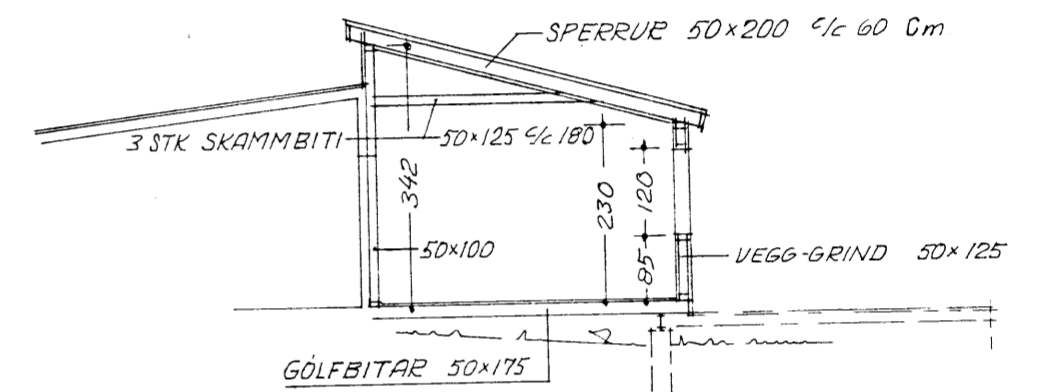
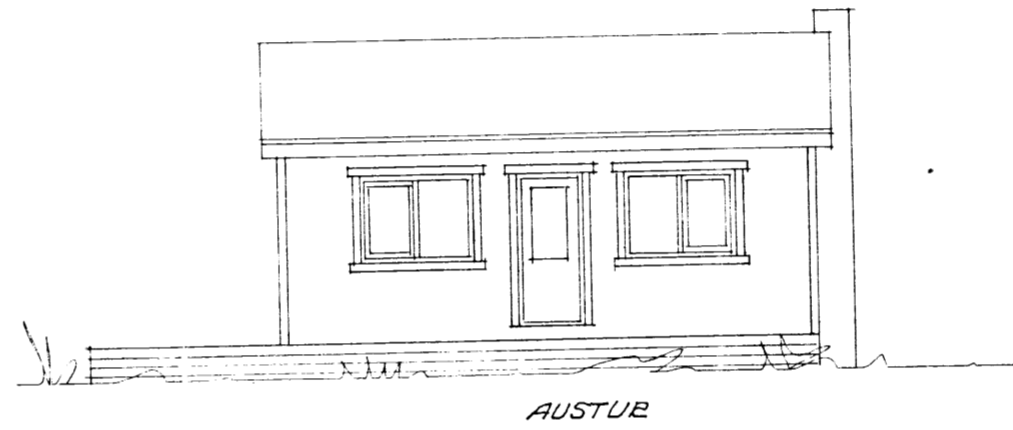
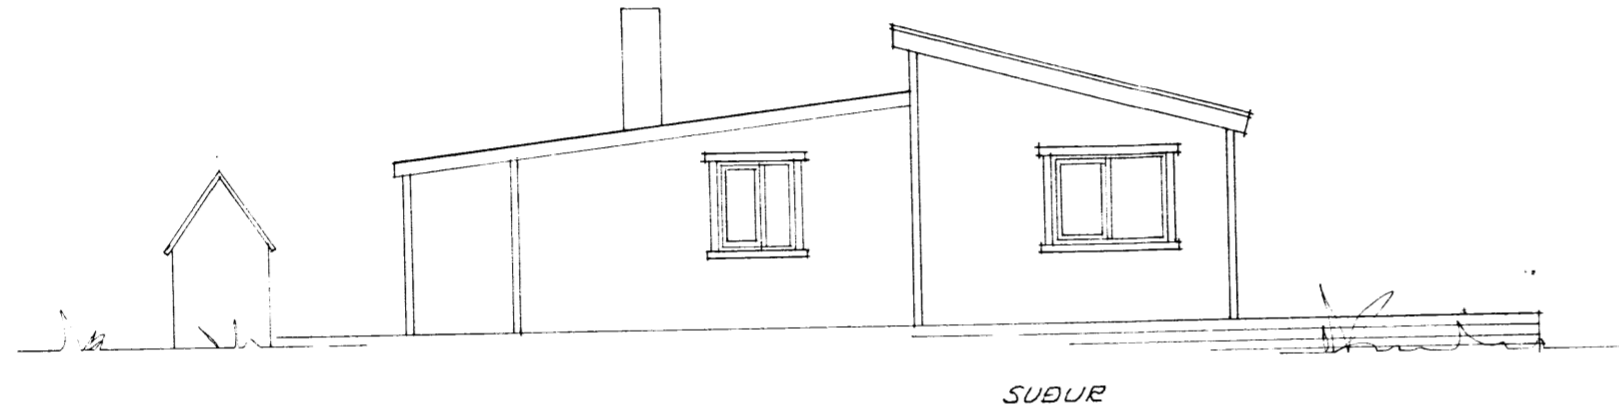
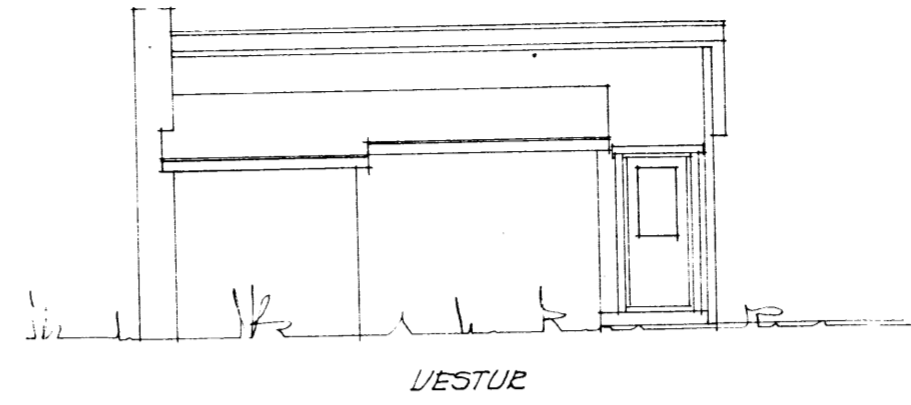


13/11 99

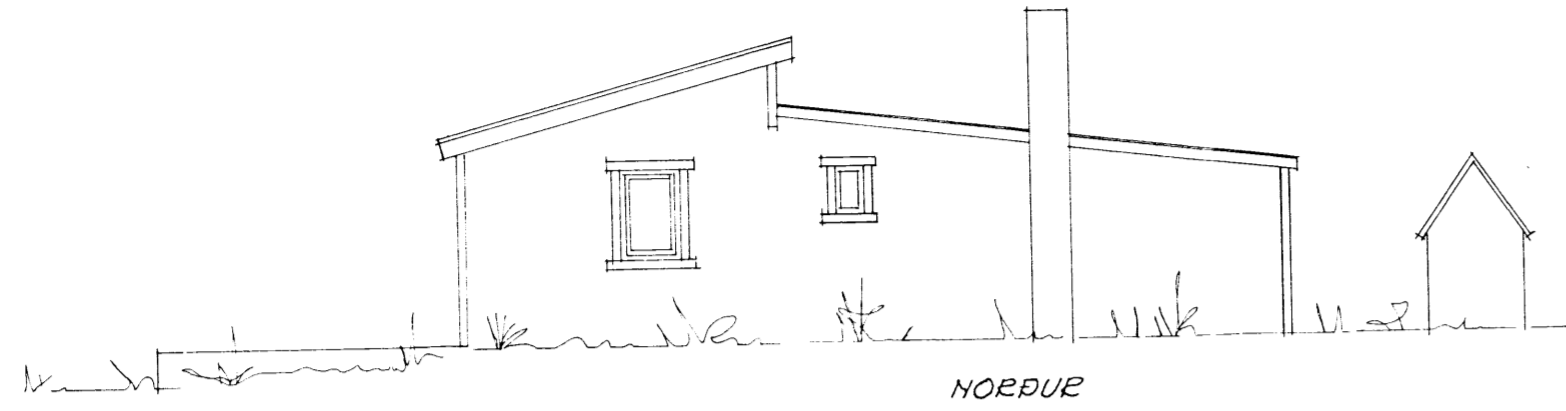

GAMLI BÚSTABURINN: 27.4 M² 740 M³

ÚTIGEYMSLUR 3.12 M² + 3.36 M² + 5.46 M² = 11.94 M²

BIRKIMELUR
SUMARBÚSTABUR VIBBYGGING

STÆRD: 32.34 M². 103.5 M³
HEILDAR STÆRDIR: 59.74 M² = 179 M³
+ ÚTIGEYMSLUR 11.94 M² = 26.4 M³

13/

AKUREYRI OKTOBER 1998.
Mikael D. Jónsson.

15/960