

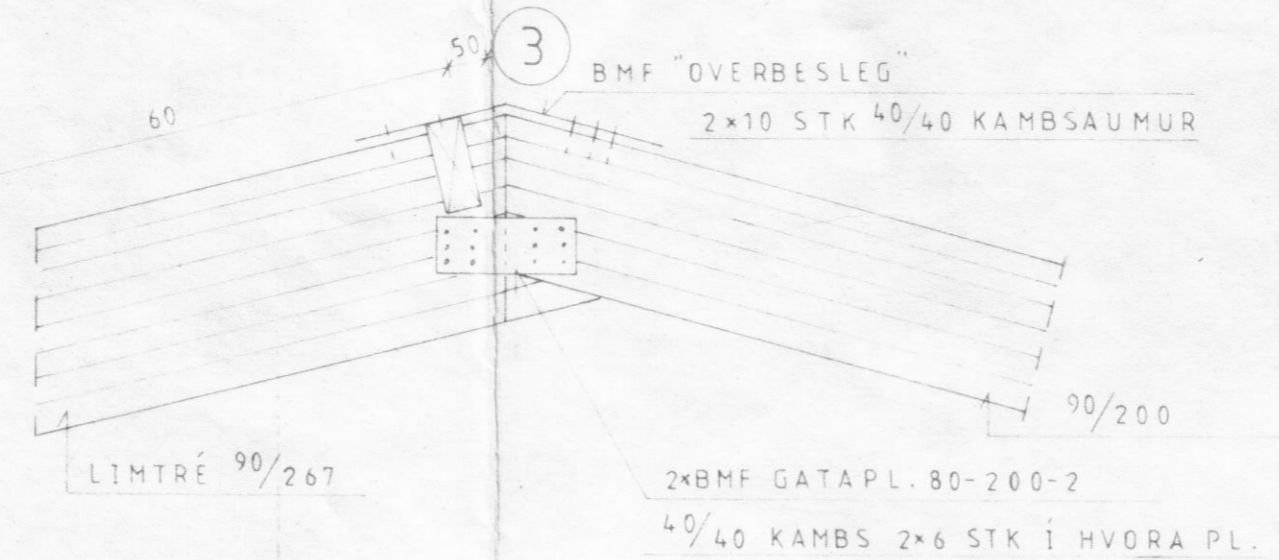
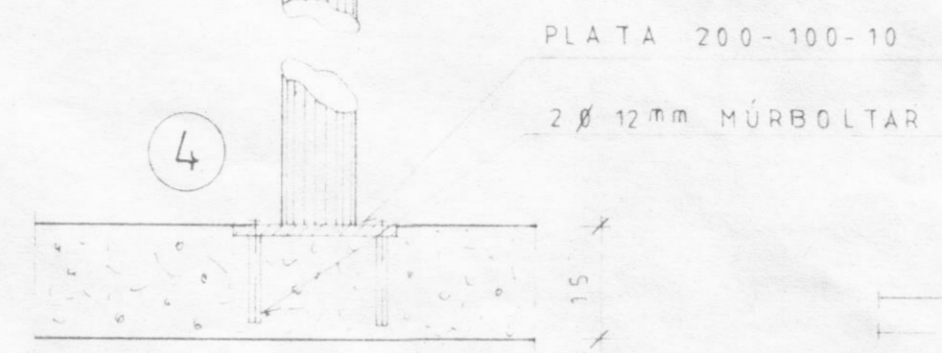
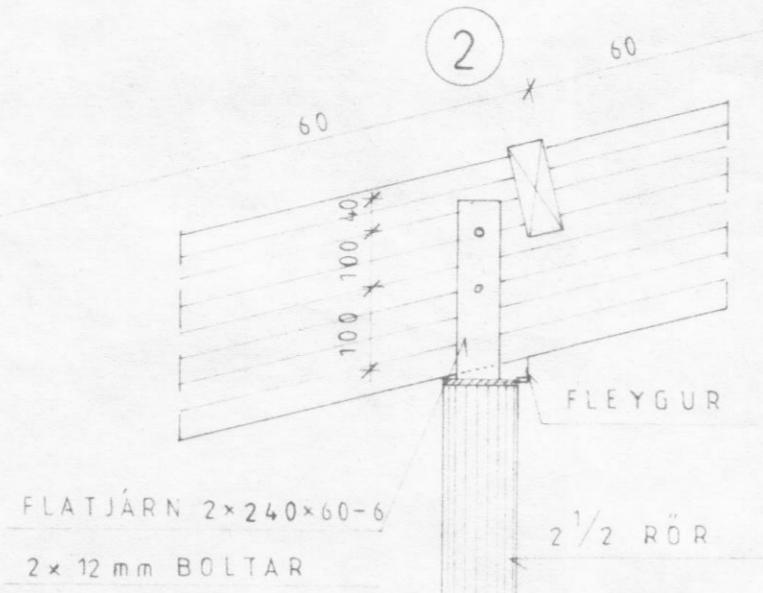



DEILI
M=1:10

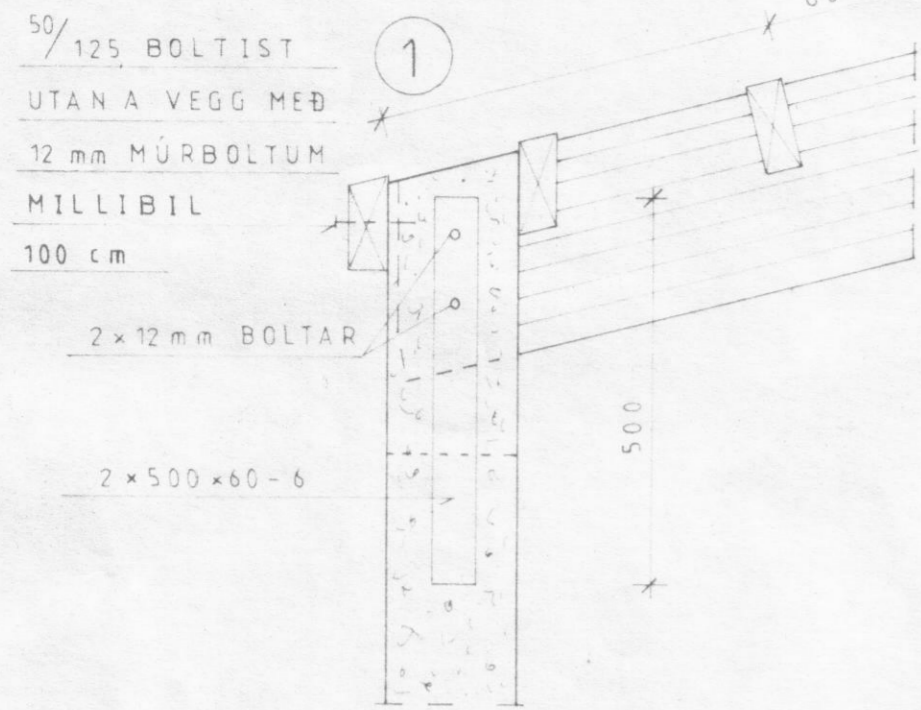

FESTING LANDBANDA
M=1:10

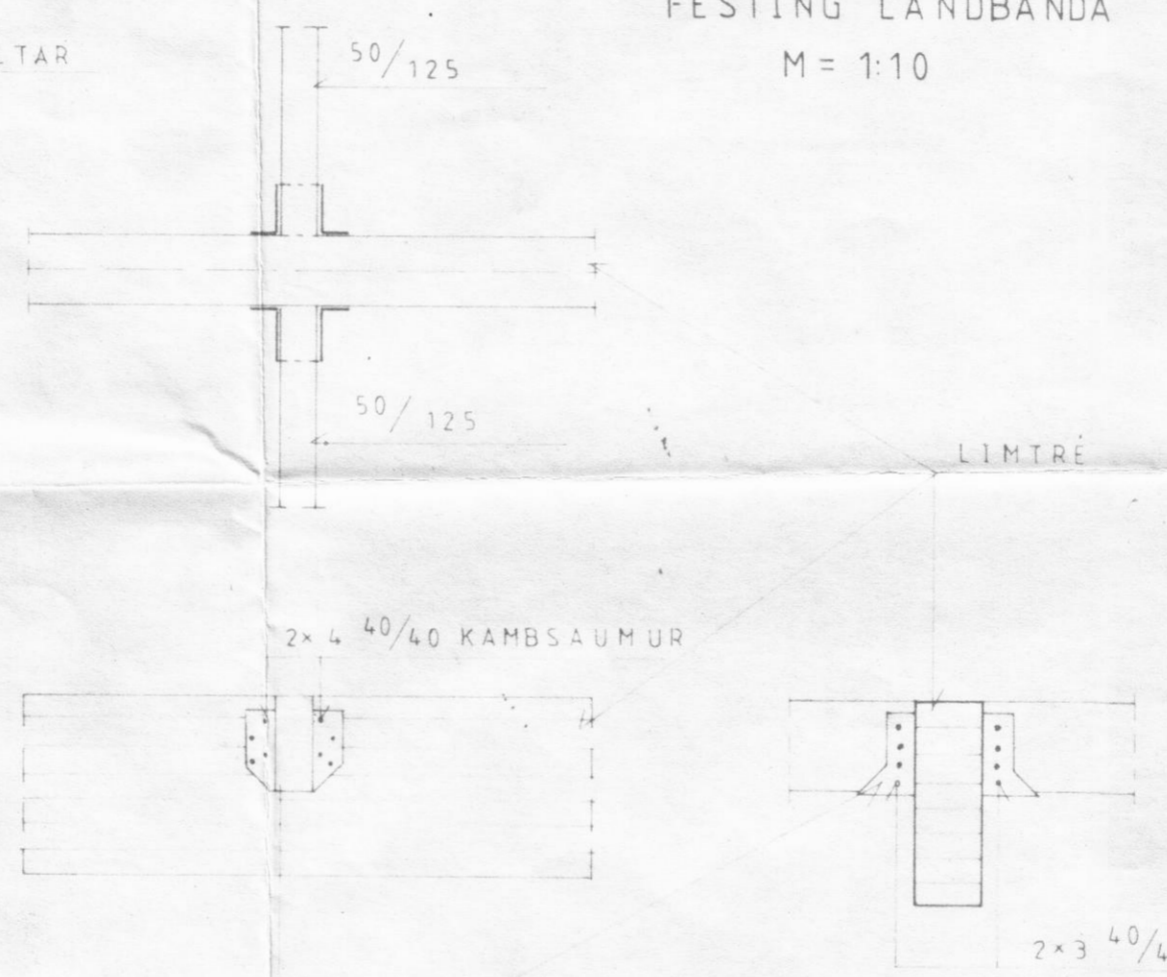

BMF BITASKÖR 51 x 105 mm
NOTA SKAL BMF NAGLA 40/40
14 STK Í HVERN SKÓ.

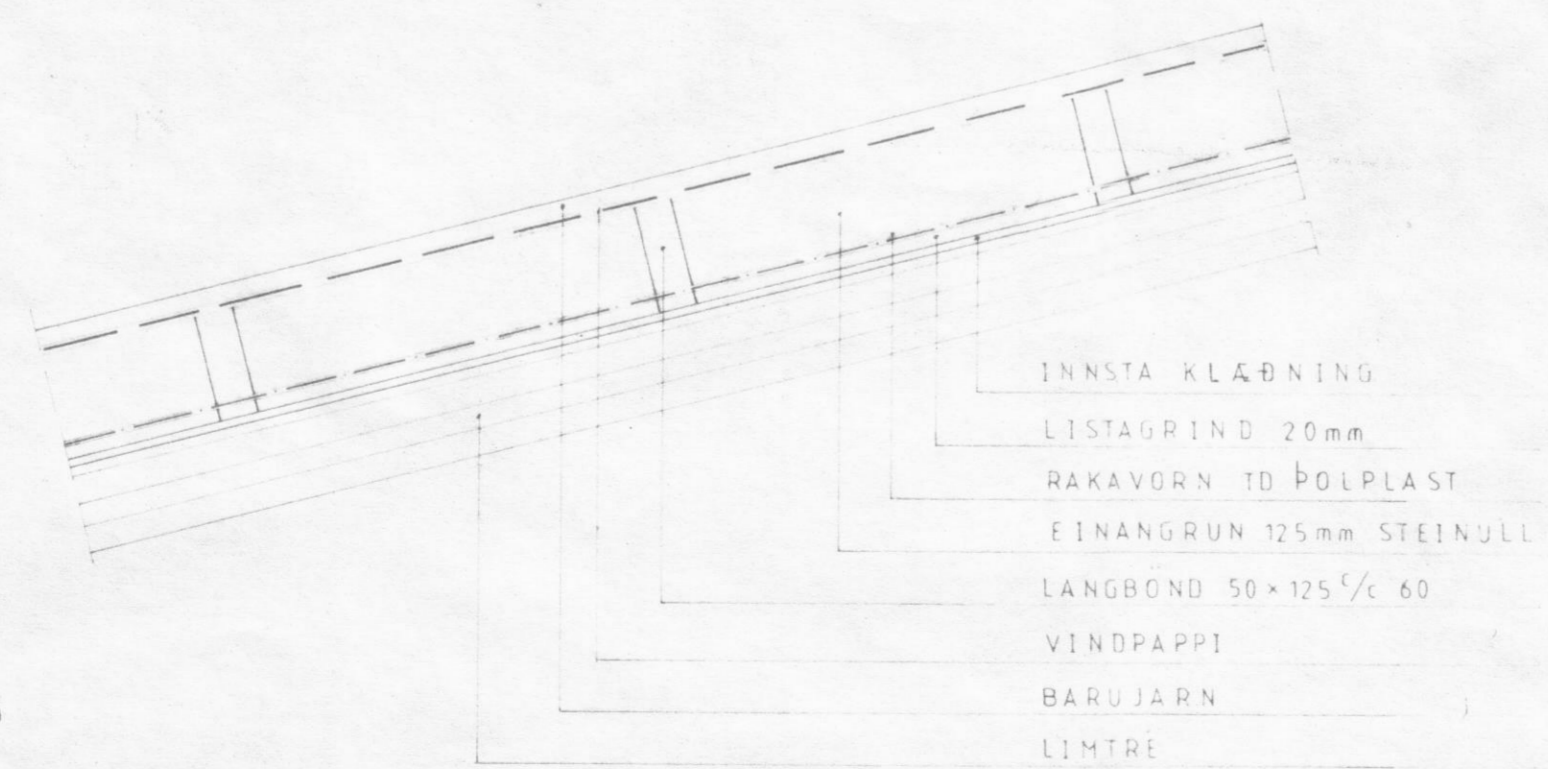

BL BYGGINGASTOFNUN LANDBUNADARINS
LAUGAVEGI 120, REYKJAVIK, SIMI 25444
GRUND, Svarfaðardalshreppi. Ey.

LIMTRÉ Í ÞAKI, DEILI: *Björgvin*

TEIKN NR. 10 - 5531
BLAD NR. B7
MÆLIKVARDI 1:10 1:20
DAGSETNING 23.04.1990.
HANNAD SS