

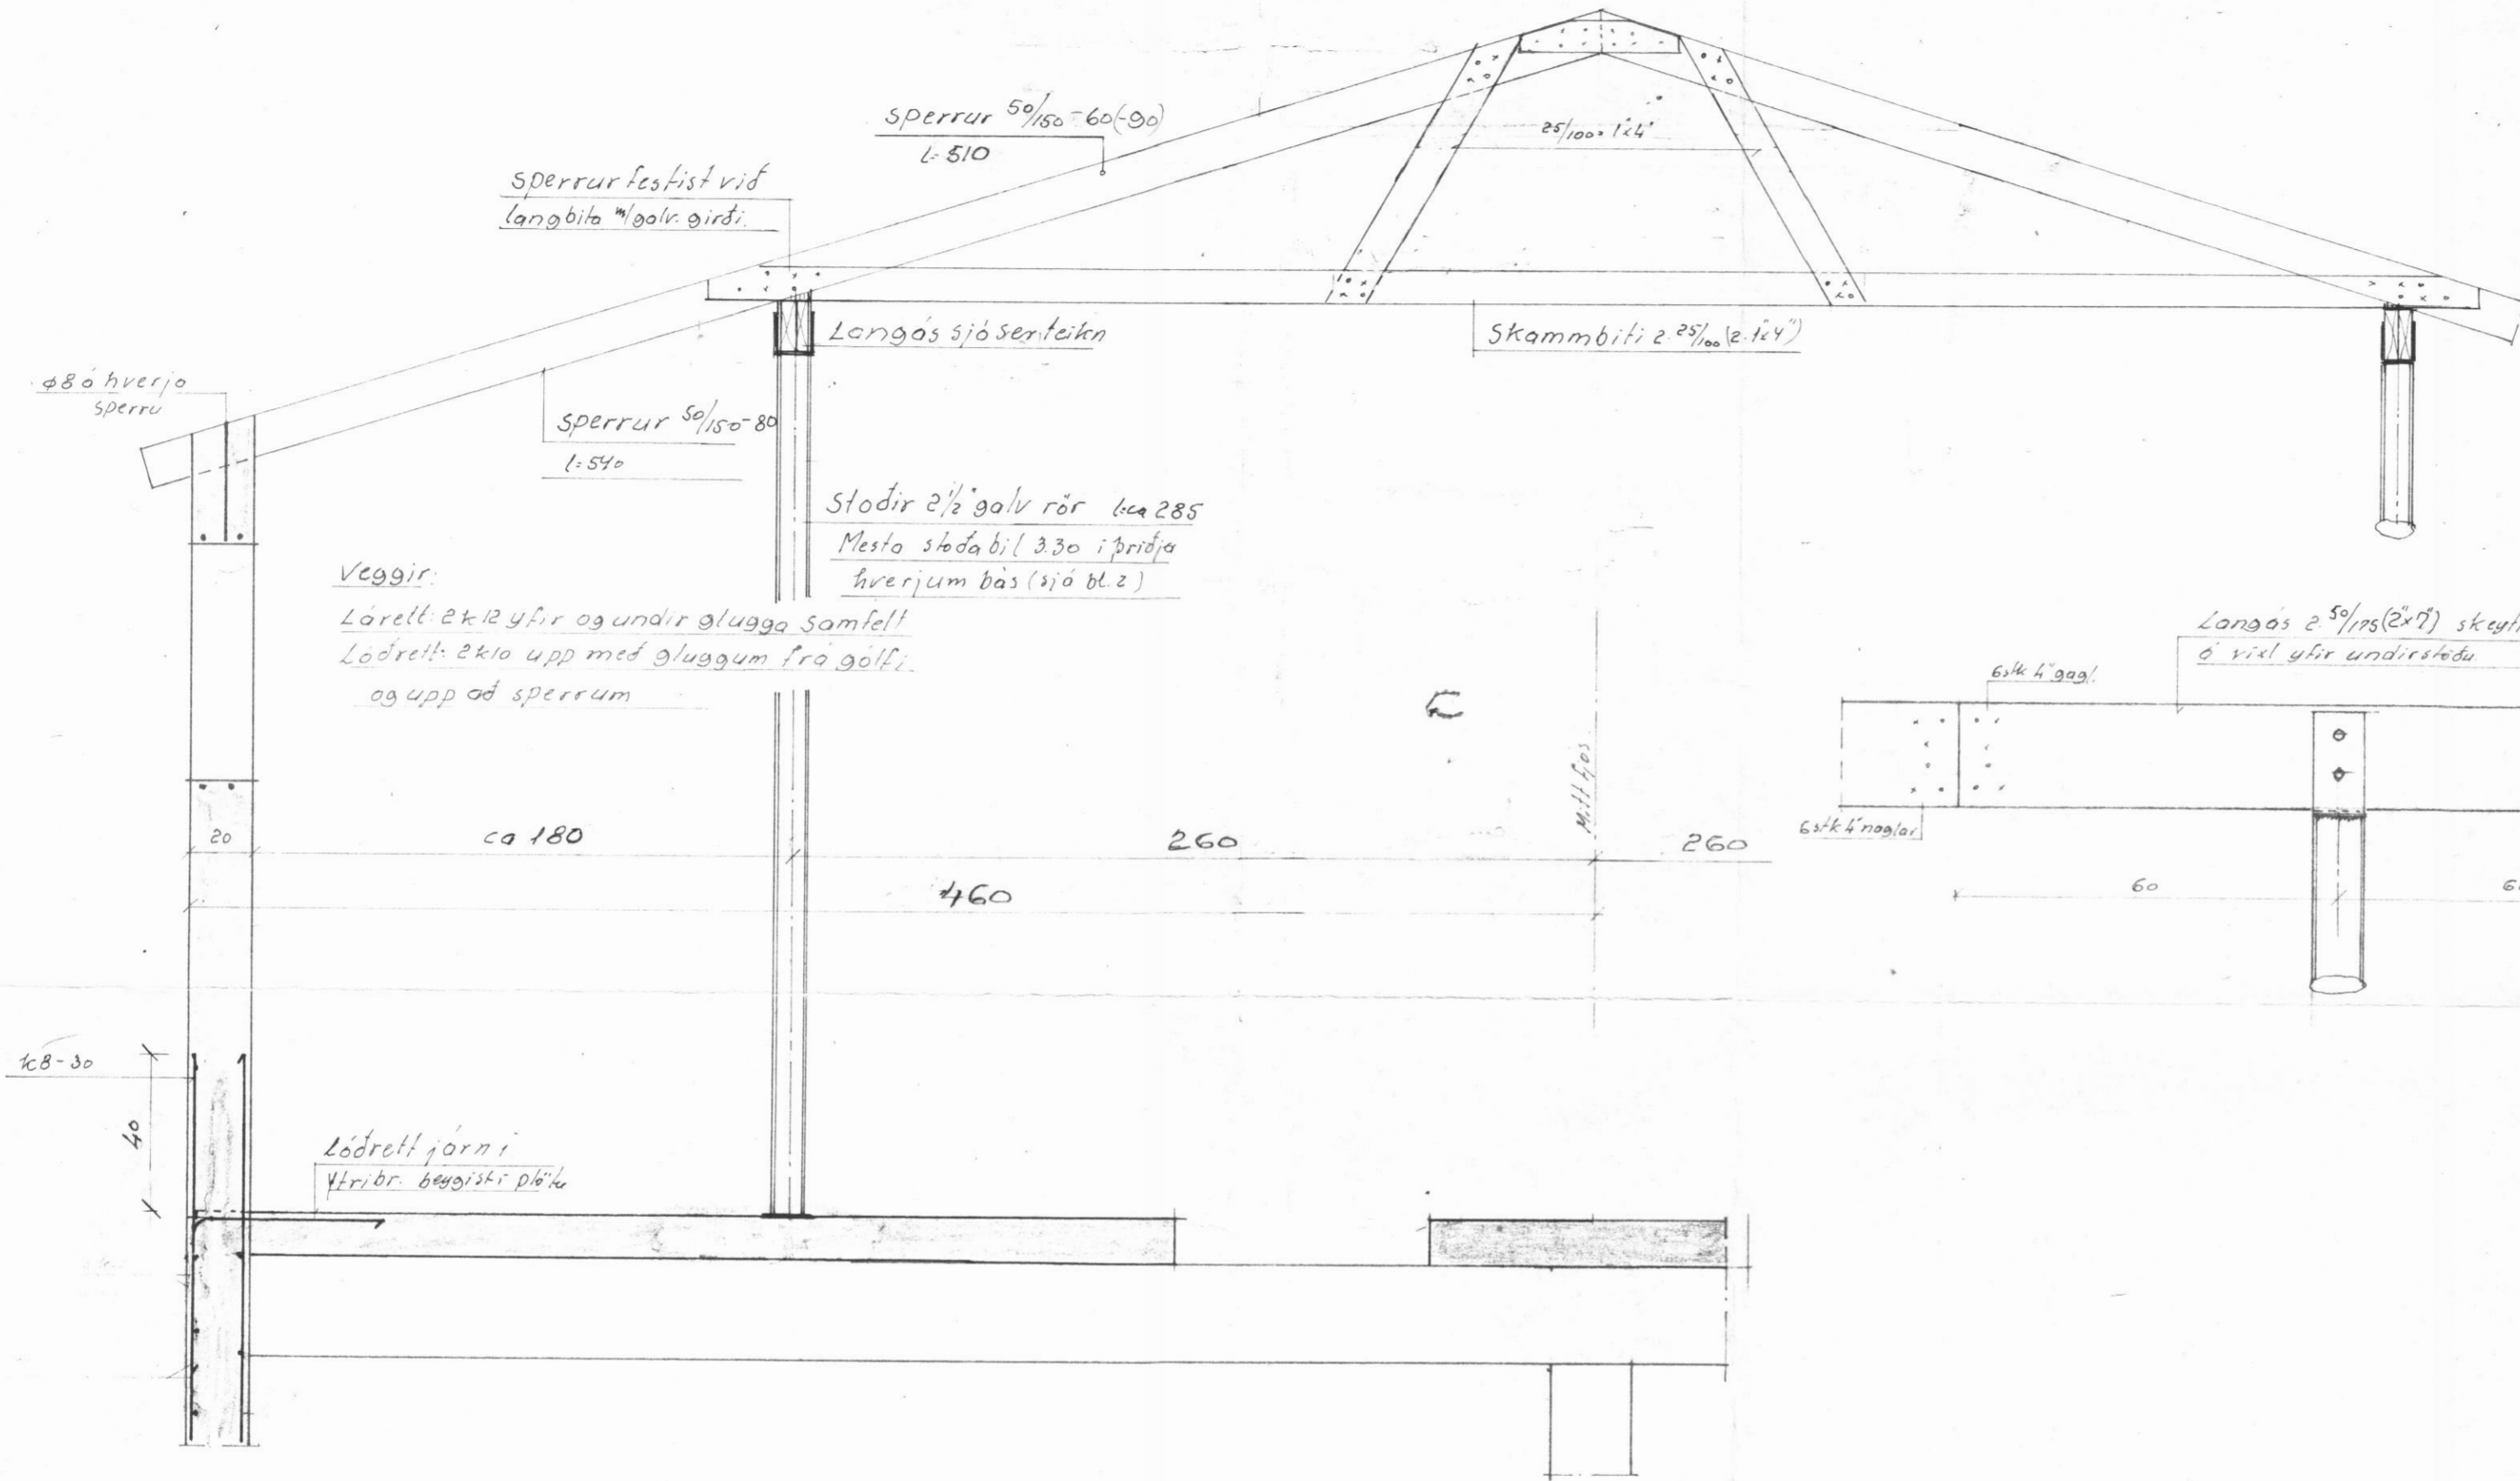


Snid i fjós

M:1:20

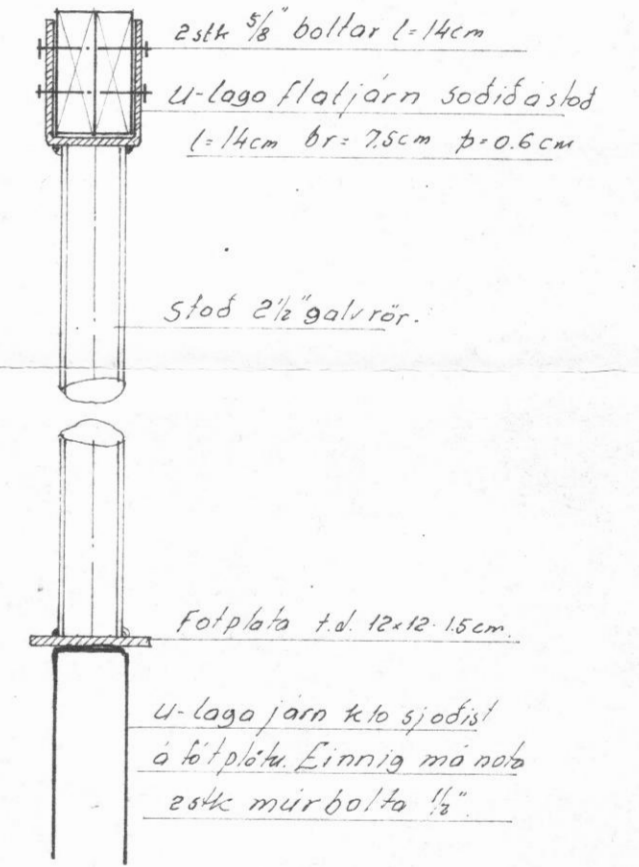

Langás
M:1:10

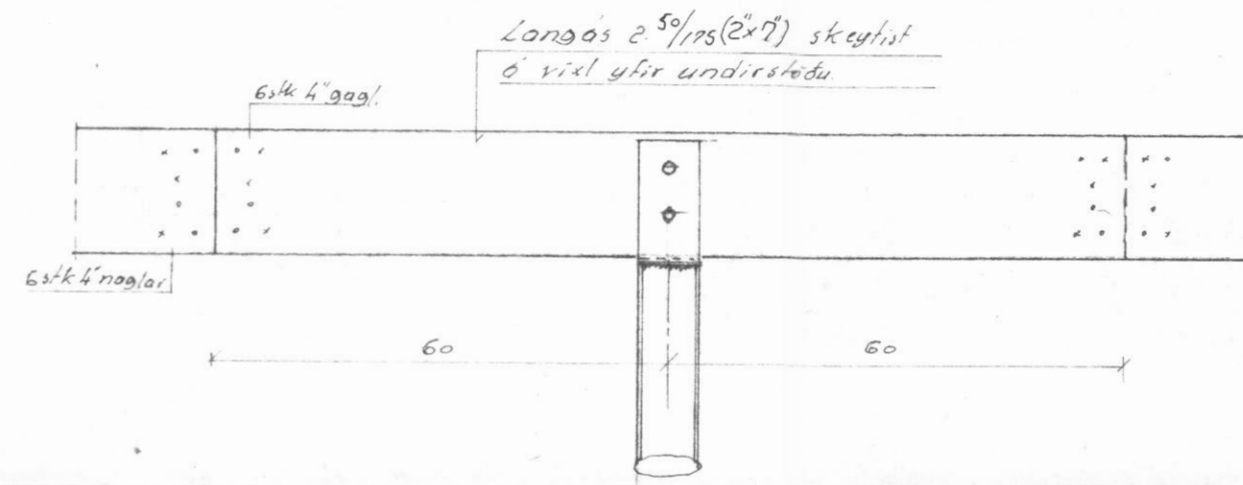

Bl. 10-2875 HÖLL SVARTFADURDAL. EY			
Londnám ritisins.			
Þversnid í bak br. 920	Mælikv. 1:20	Reikn. Teikn. Samb.	88 18
Reykjavík, apríl 1977 Sj. Svarthel	Verkefni nr. 6		Breytingar