


GRUNNMÝND No 1950

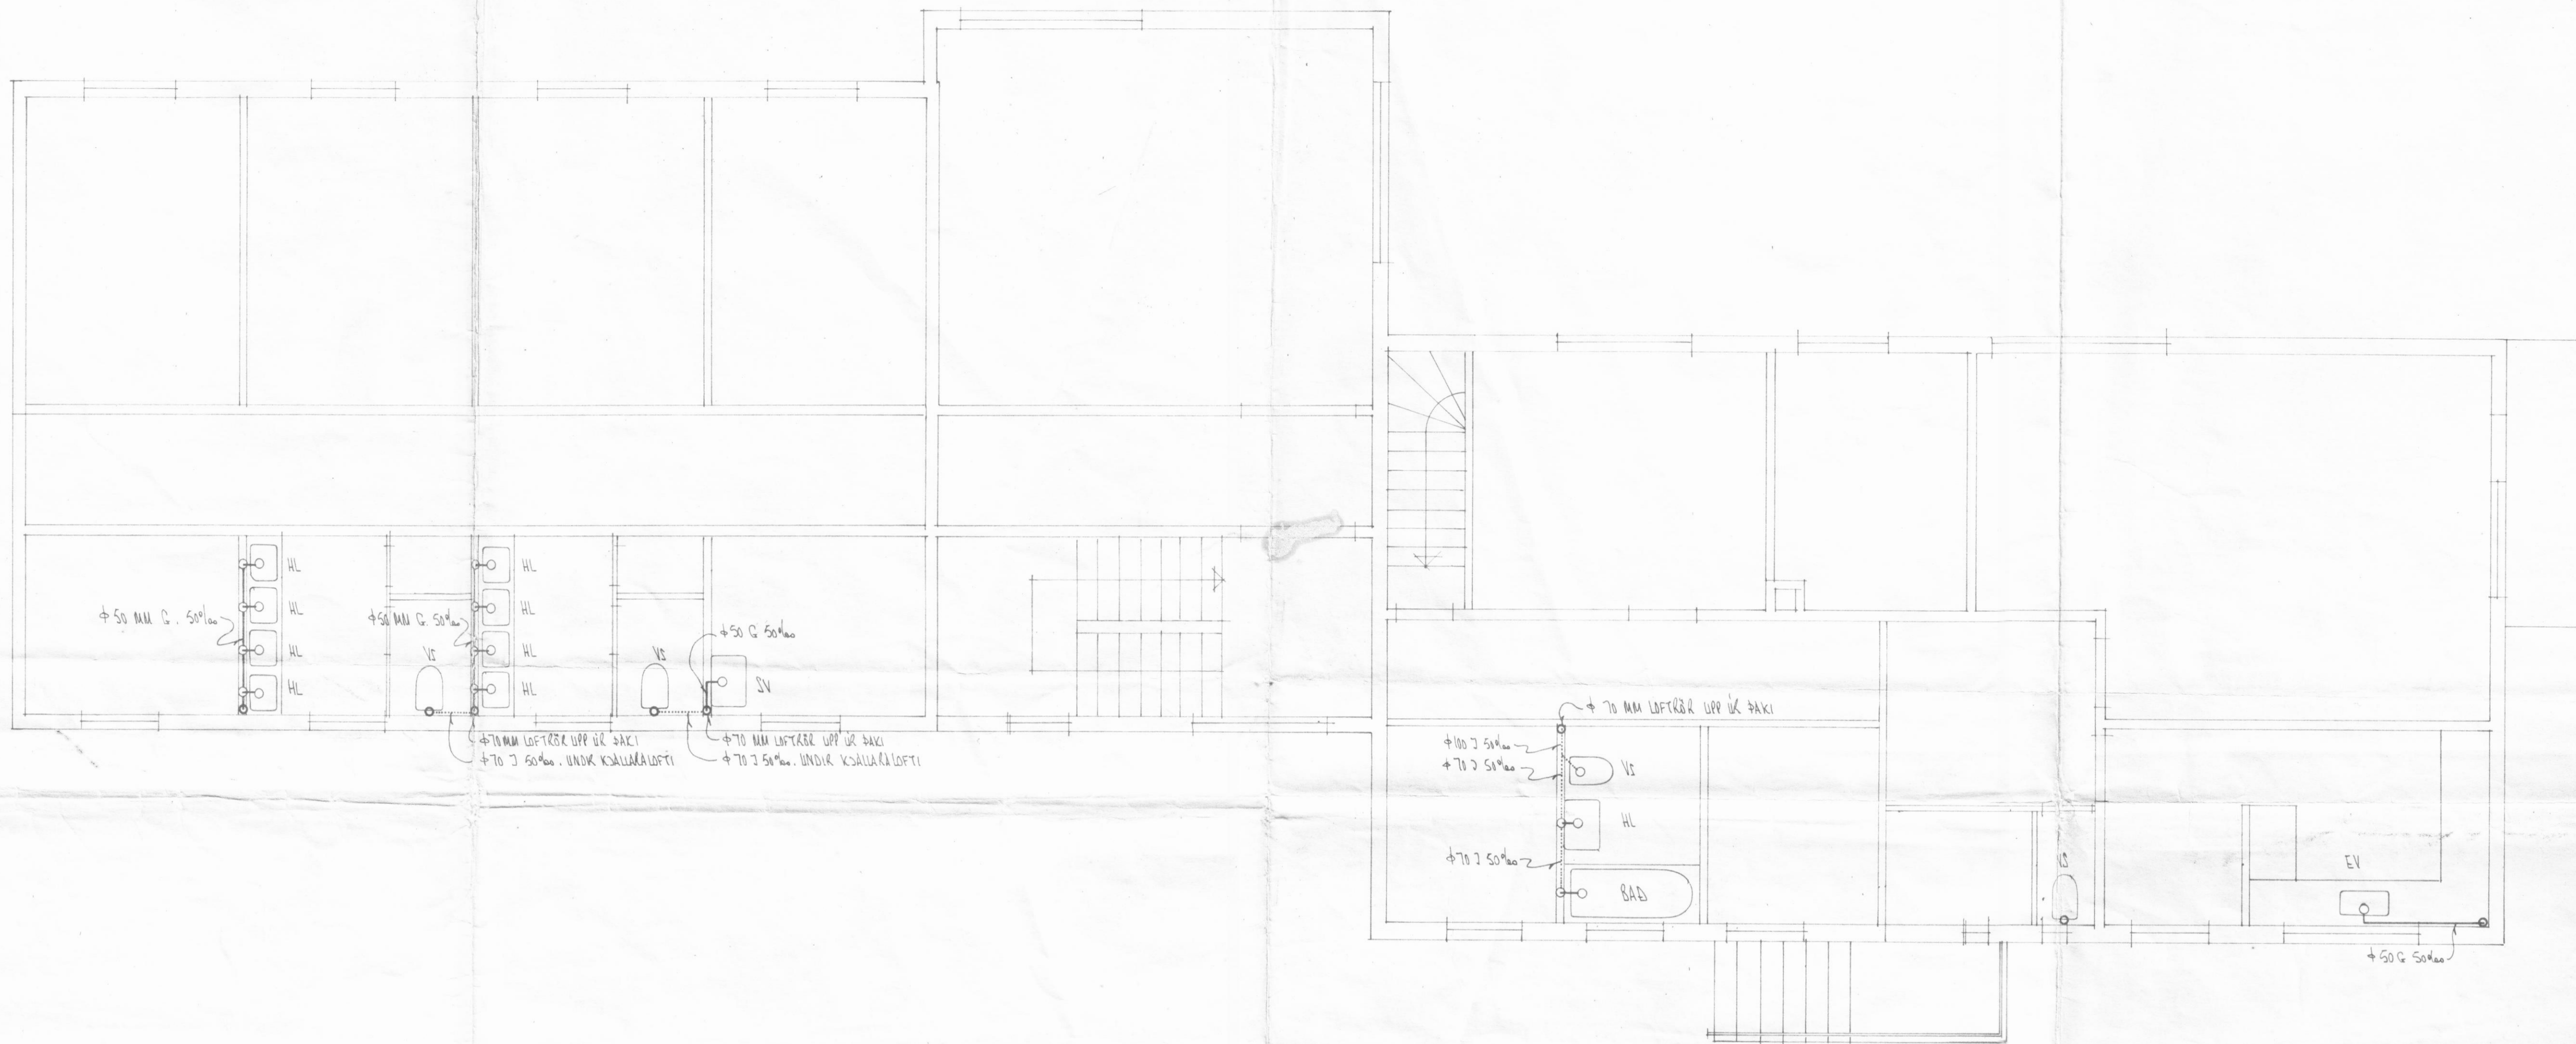

| Breyting | Dags.   | Lösing      | Gjört af                                  |
|----------|---------|-------------|---|
|          |         |             | TRAUST H.F.<br>ALHTA VORPÓLUMÓTTUSTA      |
|          |         |             | Sími 14303<br>Síman. Stofn<br>P.O. Box 10 |
| Mkv.     | 1:50    |             | BARNASKÓLI AÐ HÚSAGAKKA.                  |
| Heikni   |         |             | SKÓLPLÁN.                                 |
| Dregi    |         |             | GRUNNMÝND AF STOFU-HEB.                   |
| Yfirrit  |         |             |   |
| Samb.    |         |             |   |
| Dag.     | JÚNÍ-65 | nr. 65-6-15 | Bl. nr. af                                |