


Nr 574  
M-18200


Julius Danielsson Hjós - Lúðskornir Suðr.

Brúkyling nr. 2184

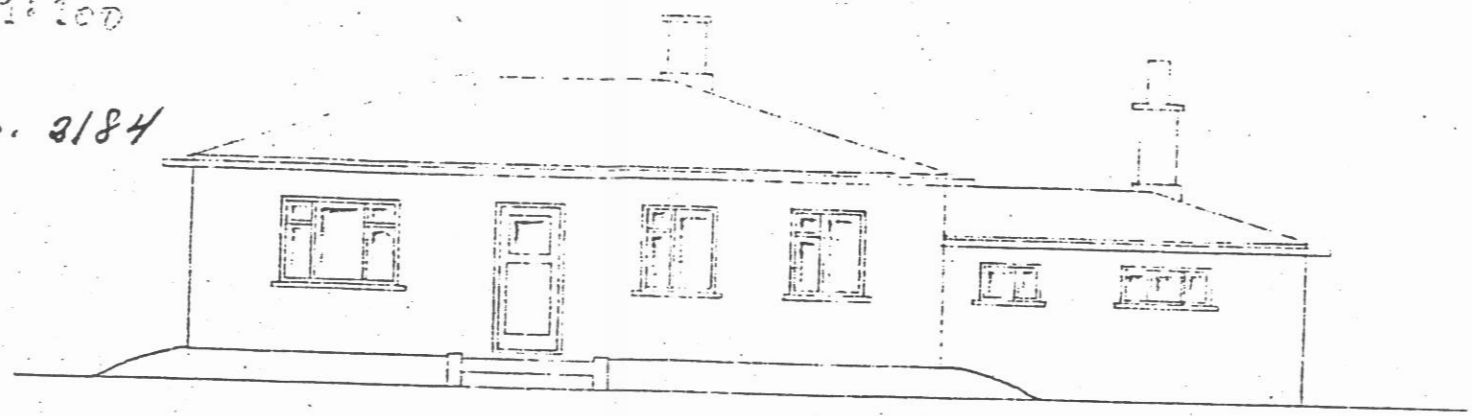

Austur

M=1:100

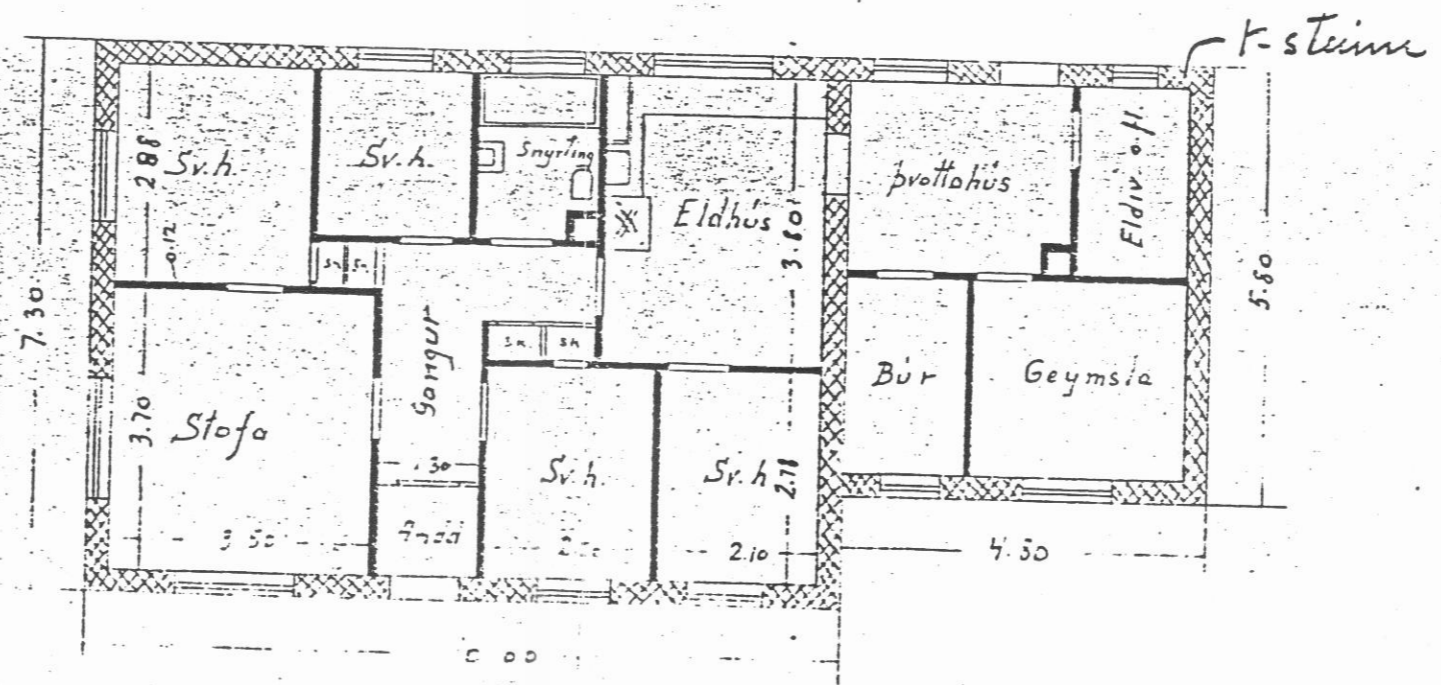

Þjónu Stofa 50cm breidd og h.

Stí 12.12.1939

*[Handwritten signature]*