


AFSTADA 1:500

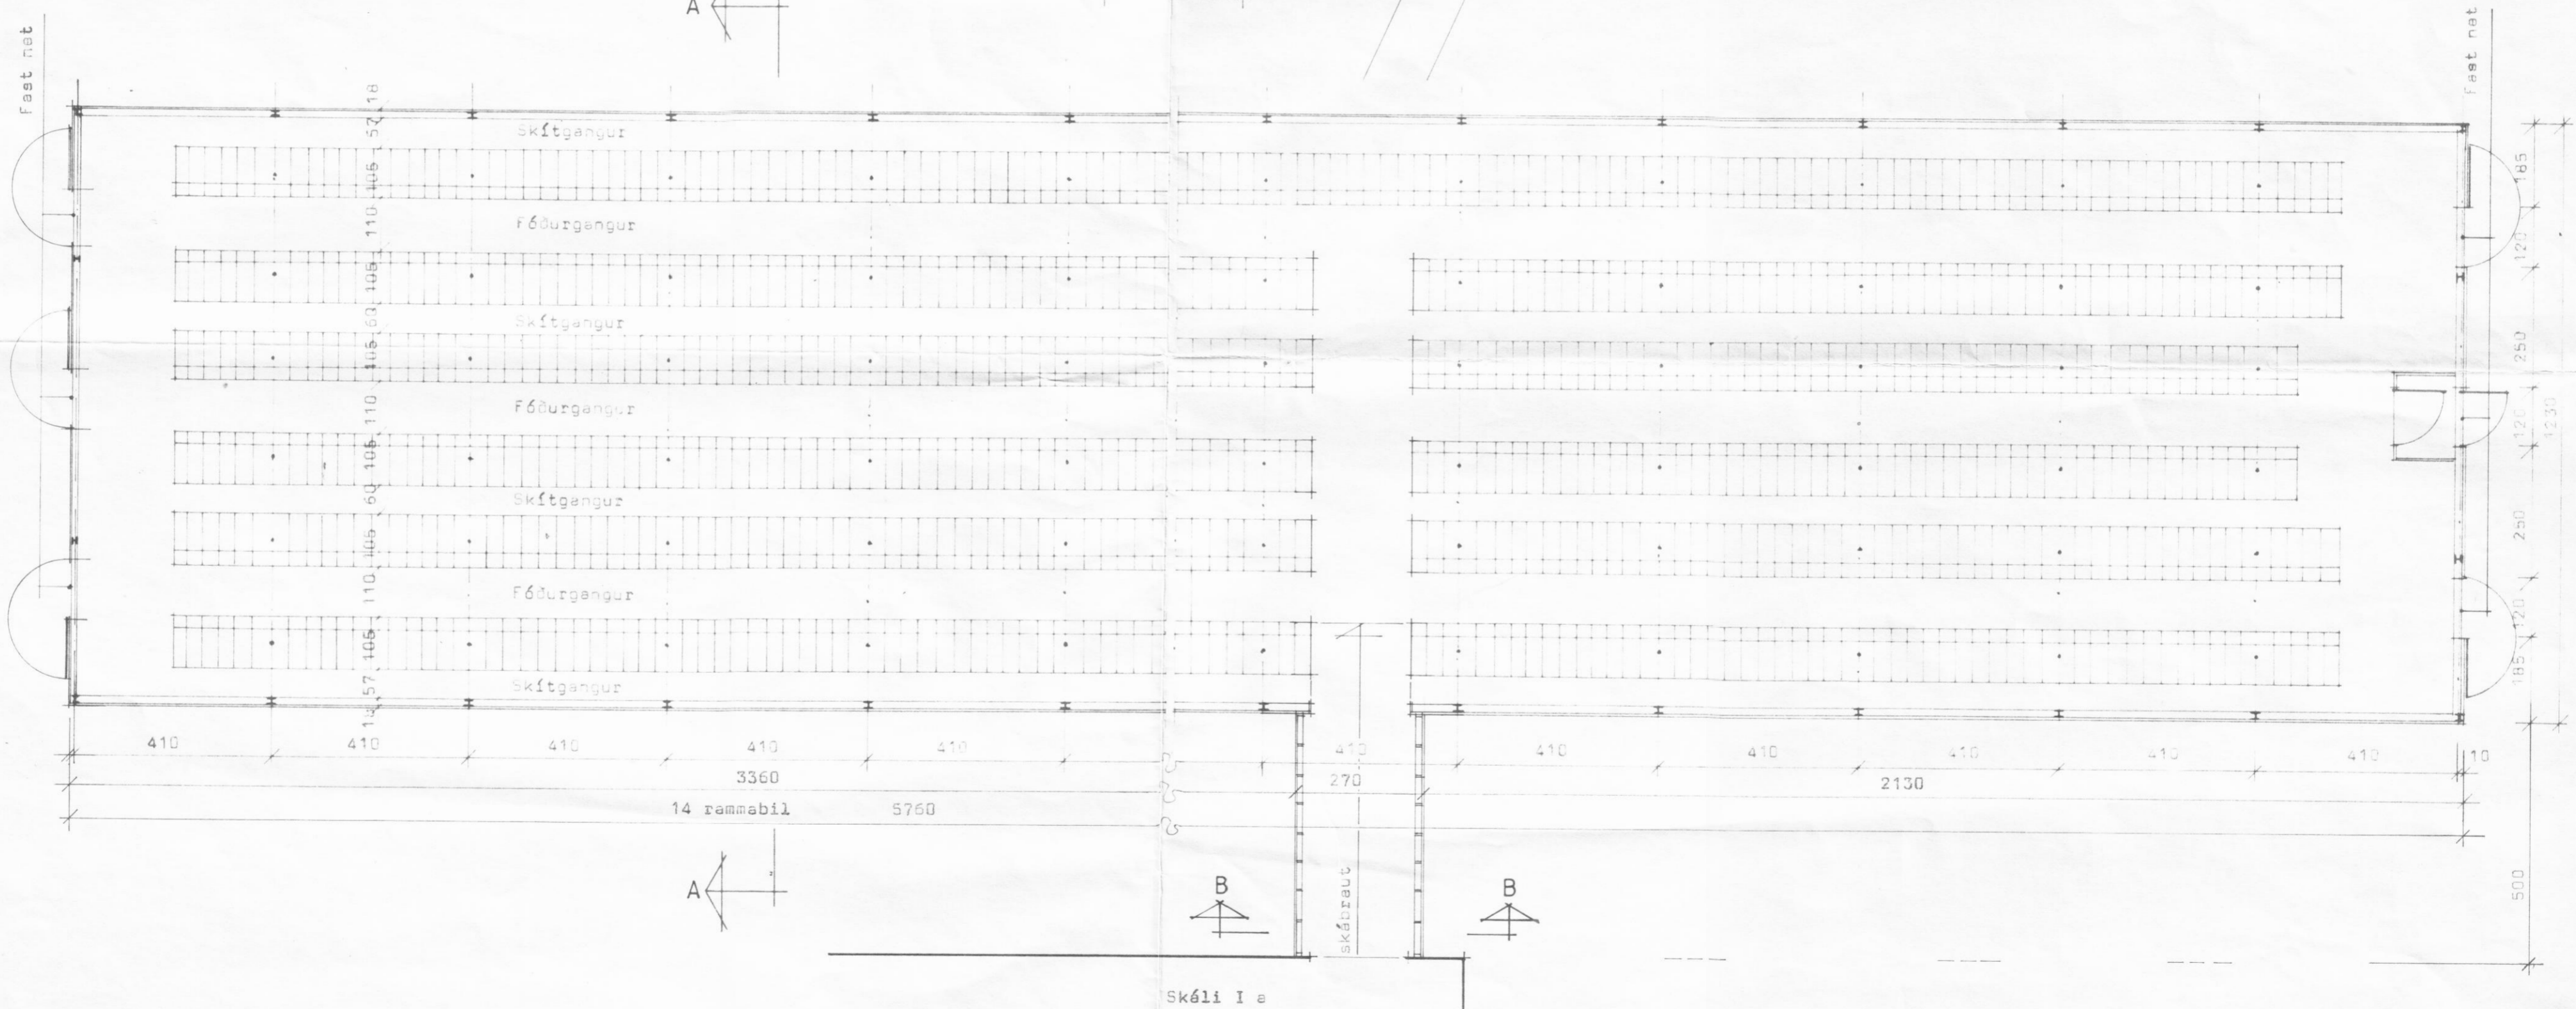

GRUNNMYND

Stærðir: skáli 708,5 m² tengigangur 13,5 m²
 2005,1 m² 32,4 m²
 298 læður

ALLAR BREYTINGAR ÓHEIMILAR ÁN
 SAMÞYKKIS BYGGINGASTOFNUNAR

BL BYGGINGASTOFNUN LANDBÚNADARINS
 LAUGAVEGI 120. REYKJAVÍK, SIMI 25444
 YTRA GARÐSHORN, Svarfæðardalehreppi, Ey.
 Minkeskáli, stólgrind
 Grunnmynd & afstada

TEIKN. NR. 85-5312 / A 1
 BREYTT FRA
 MÆLIKVARDI 1:100 1:500
 DAGSETNING 28.7.1987
 TEIKN. DMD

Guðmundur Þorsteinsson